

**webster
baldwin
day
rohrman**


**architects
engineers**

BANGOR, MAINE

1494

**N.M.V.T.I.
SHOP**

**PRESQUE ISLE
MAINE**

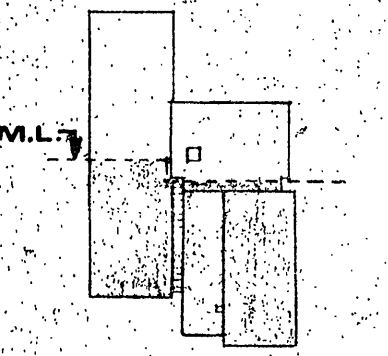


KEY PLAN

NO. REVISION DATE

DESIGNER HVD/SEB
ENGINEER A.B.
DRAWN BY SEB
CHECKED BY HVD
DATE: JUNE 1, 1981

**1/8"
FLOOR PLAN
UPPER
LEVEL
SOUTH**

A-4

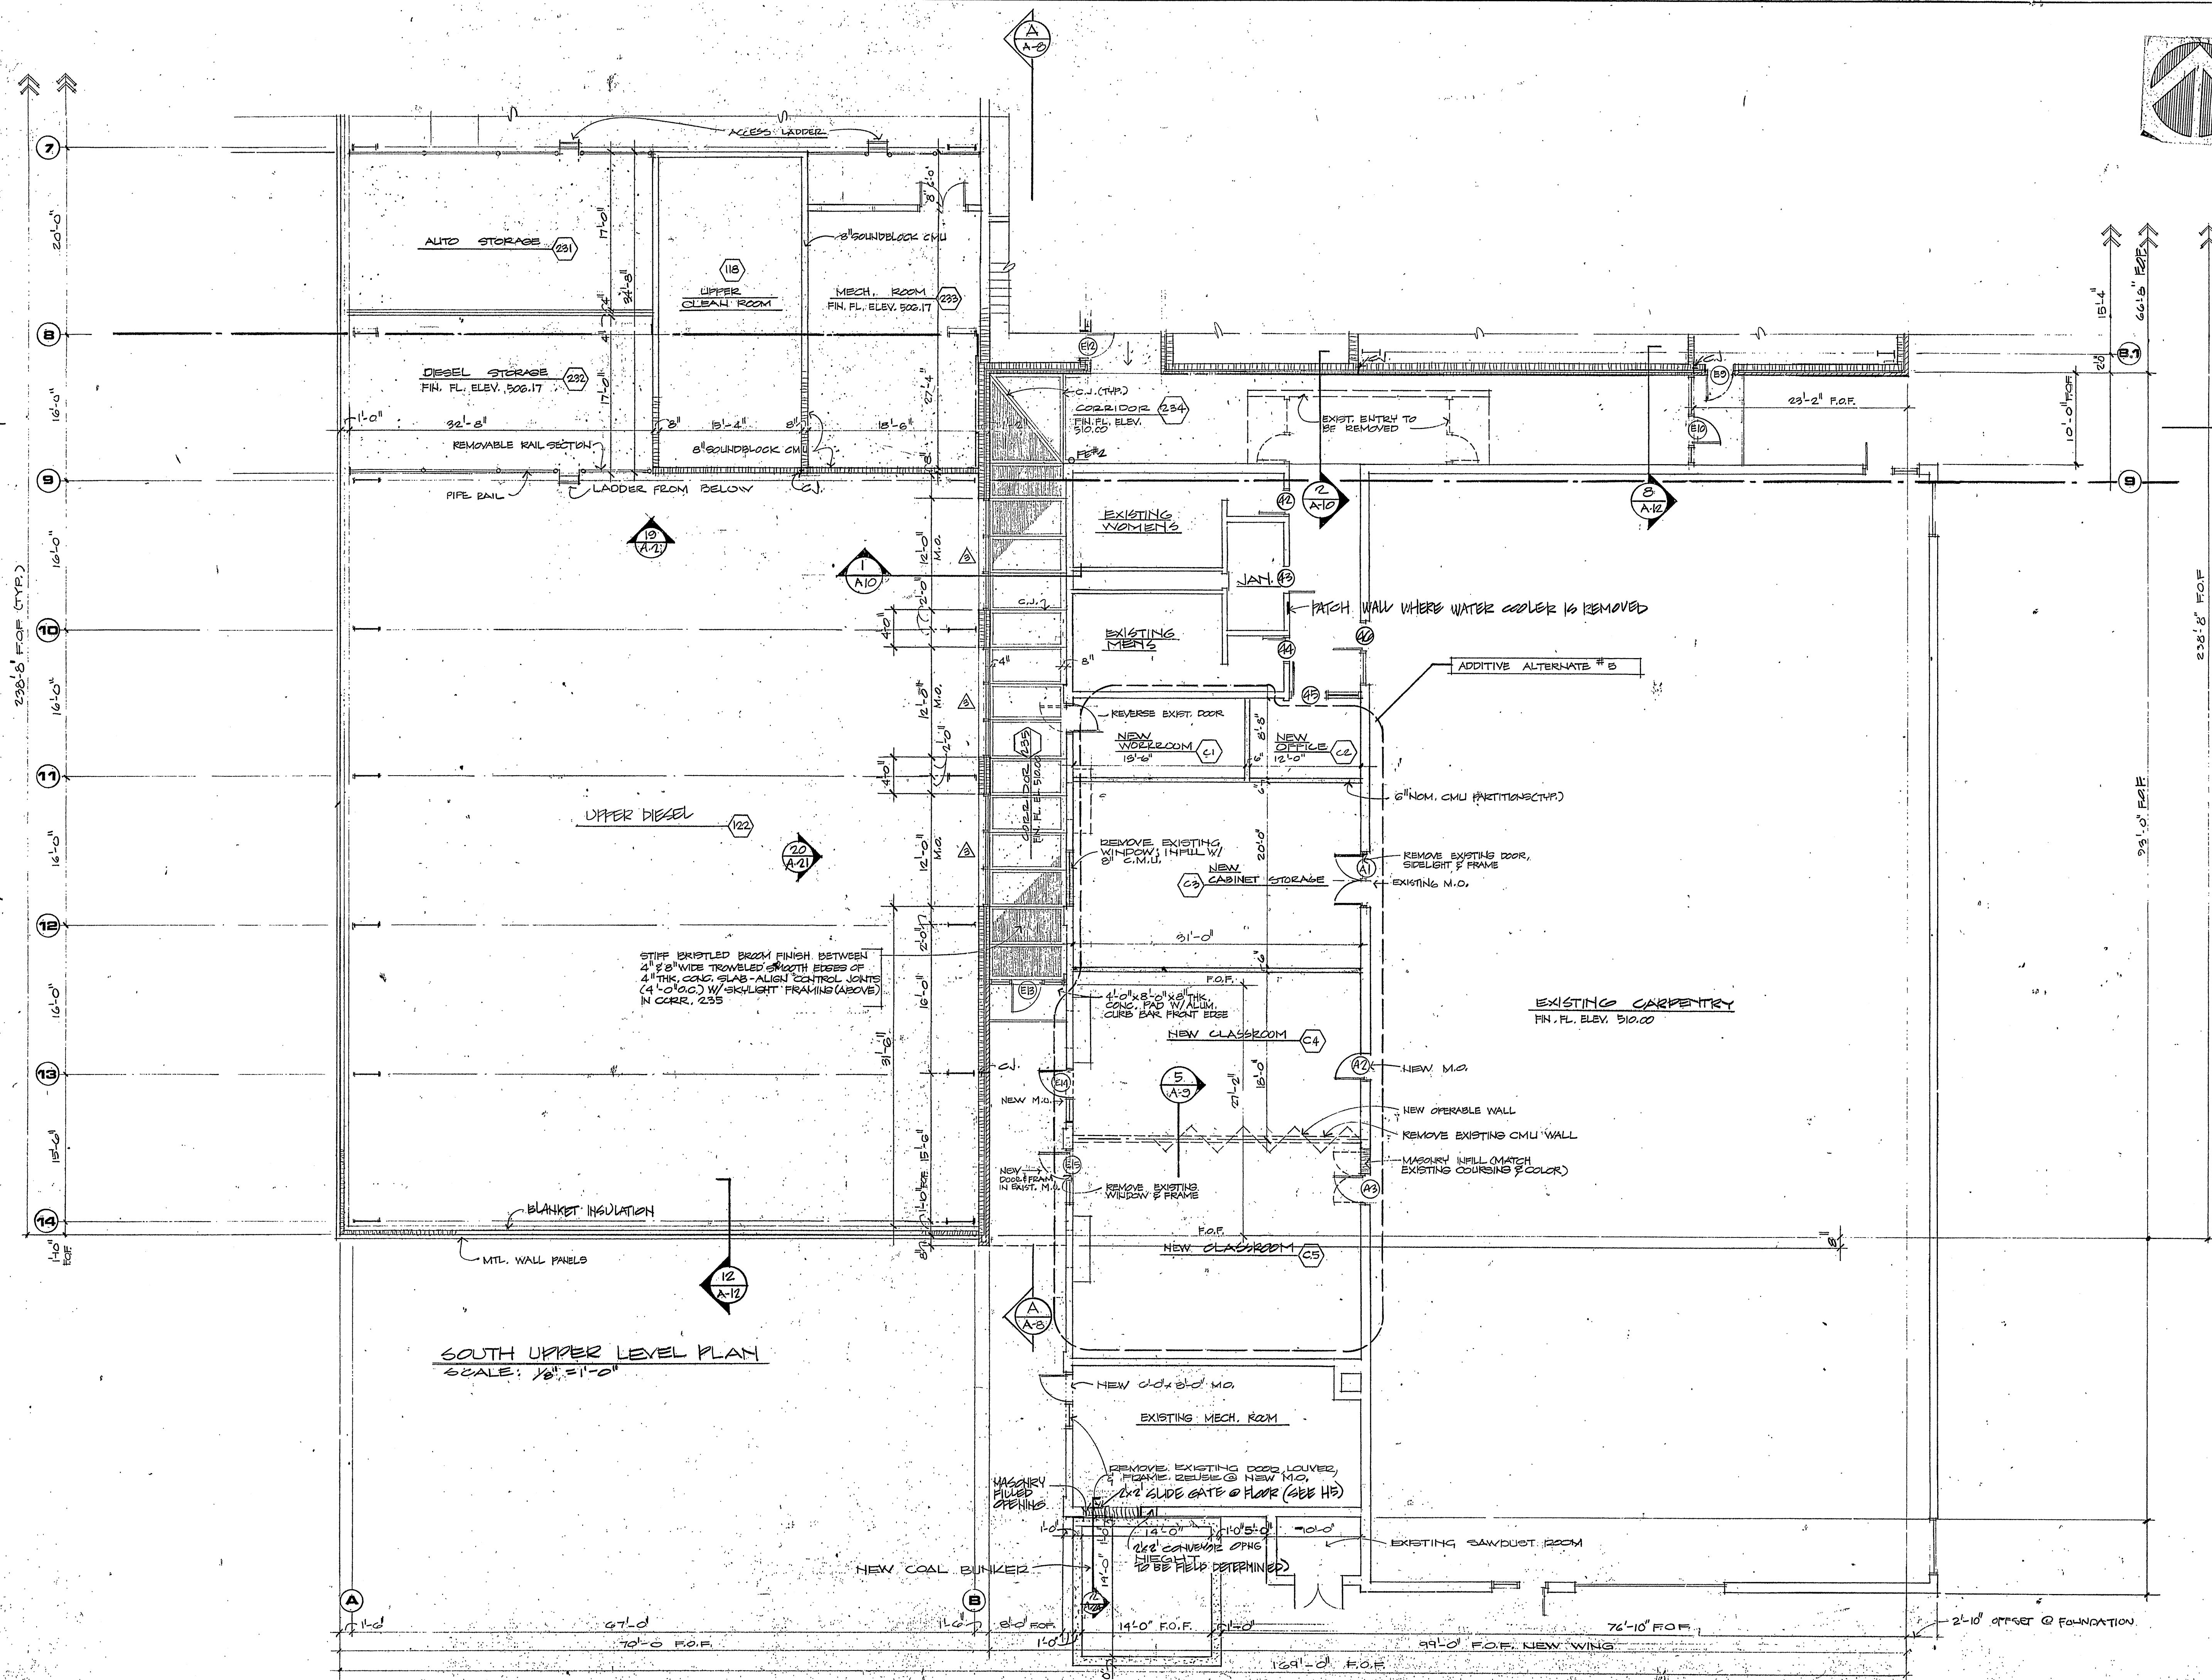

SOUTH UPPER LEVEL PLAN
SCALE: 1/8" = 1'-0"