


SECOND FLOOR PLAN


SCALE: 1/8"=1'-0"

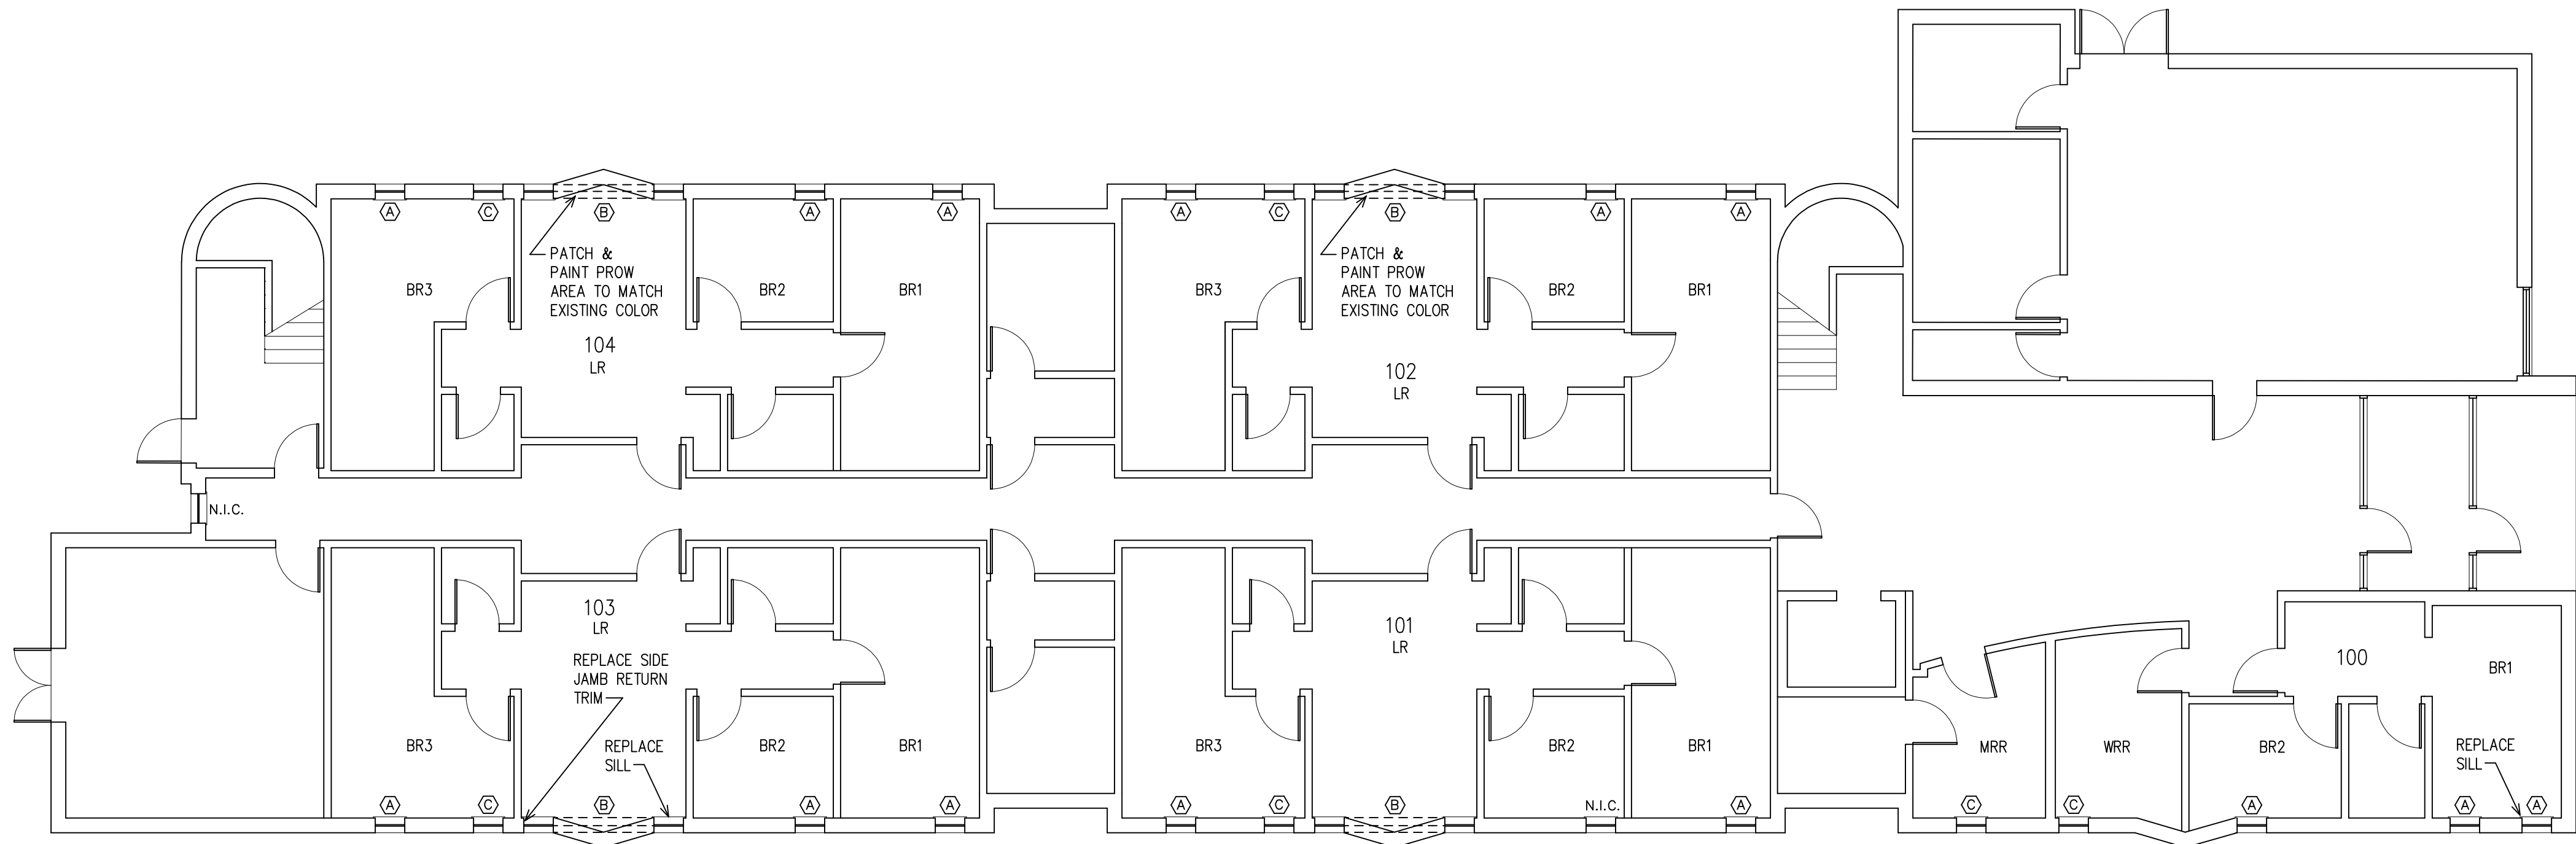

FIRST FLOOR PLAN

SCALE: 1/8"=1'-0"

NOTE:
1. N.I.C.= NOT IN CONTRACT.

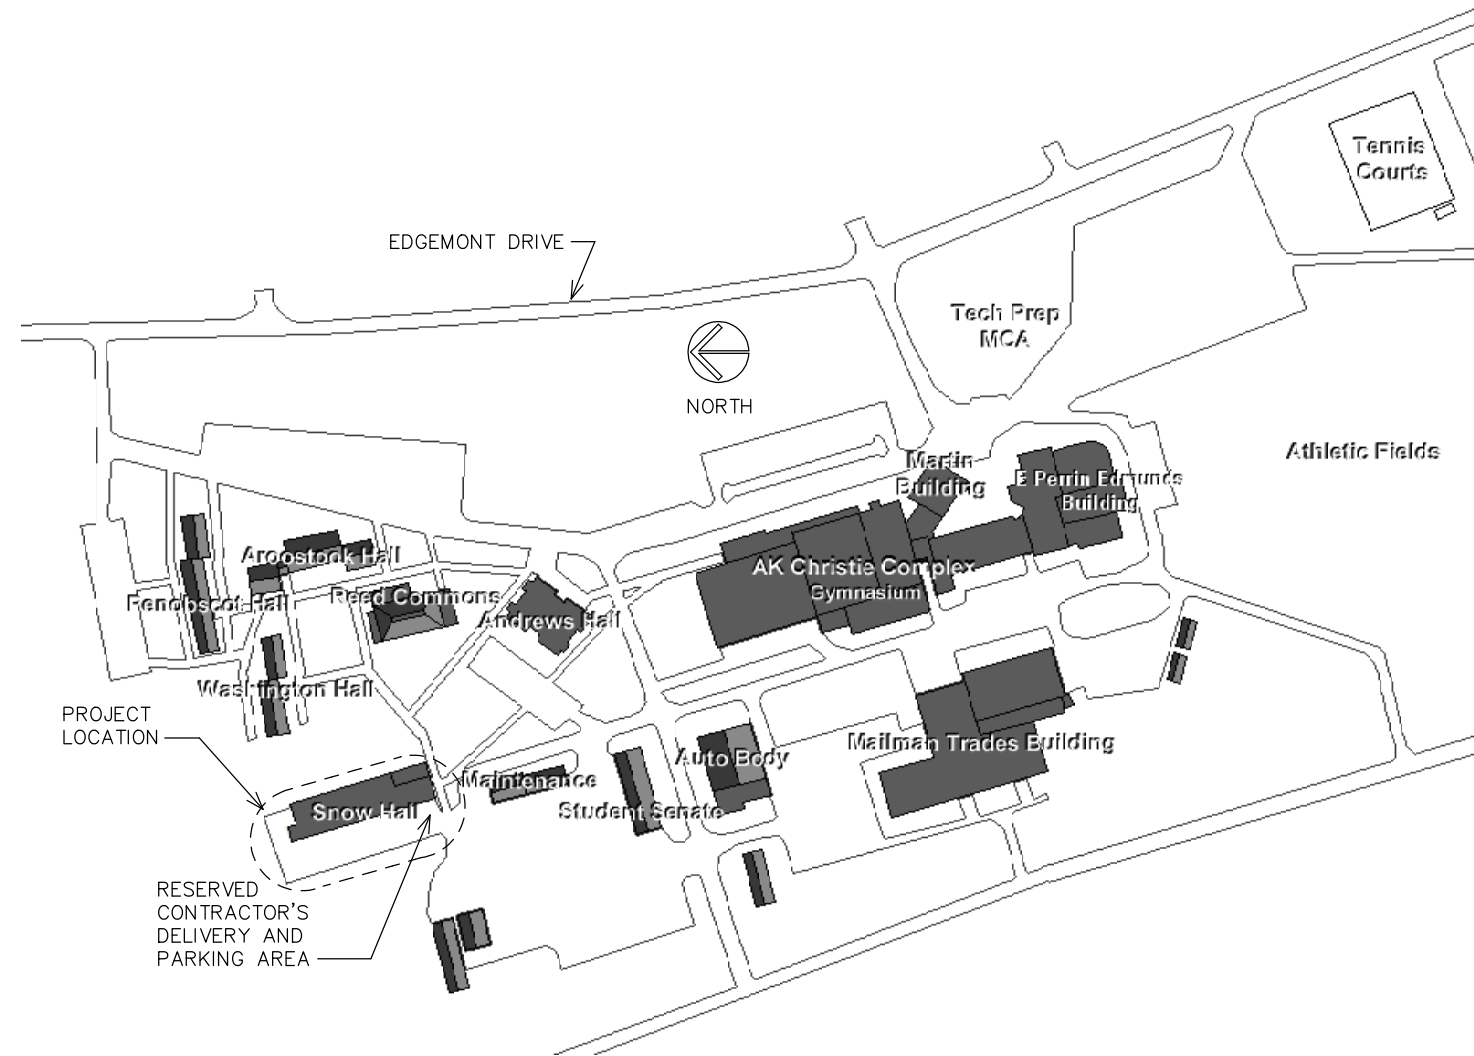


NMCC CAMPUS PLAN

SCALE: NONE

INDEX

SHEET #	DESCRIPTION
1	FLOOR PLANS, CAMPUS PLAN
2	EXTERIOR ELEVATION, WINDOW SCHEDULE, WINDOW DETAILS

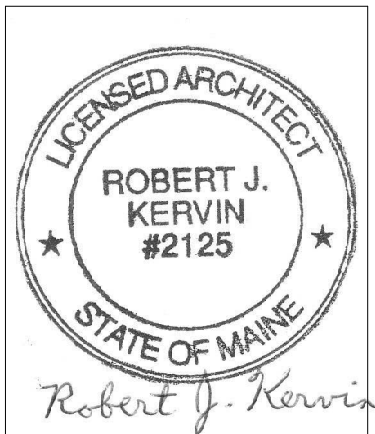

ARCHITECTURAL DESIGNS BY
Robert J. Kervin,
Architect
896 BANGOR STREET
HOUDON, MAINE 04730
Maine Licensed Architect
Tel. 207-532-3247
Cell 207-538-6778

PROJECT:
PROJECT #
SNOW HALL
WINDOW REPLACEMENT
PRESQUE ISLE, ME

OWNER:
NMCC
33 EDGE MONT DRIVE
PRESQUE ISLE
MAINE
04769

SHEET TITLE:
FLOOR PLANS
CAMPUS PLAN

DRAWN BY: RJK, RVC
PROJ. DATE: MAY 22, 2020
SCALE: AS NOTED
PROJECT NO.: 4-20
REVISIONS:

FOR CONSTRUCTION
DATE: JUNE 2, 2020

SHEET NUMBER:

1
OF
2