




ROOF SCUTTLE DETAIL (1)
SCALE: 3/4" = 1'-0"

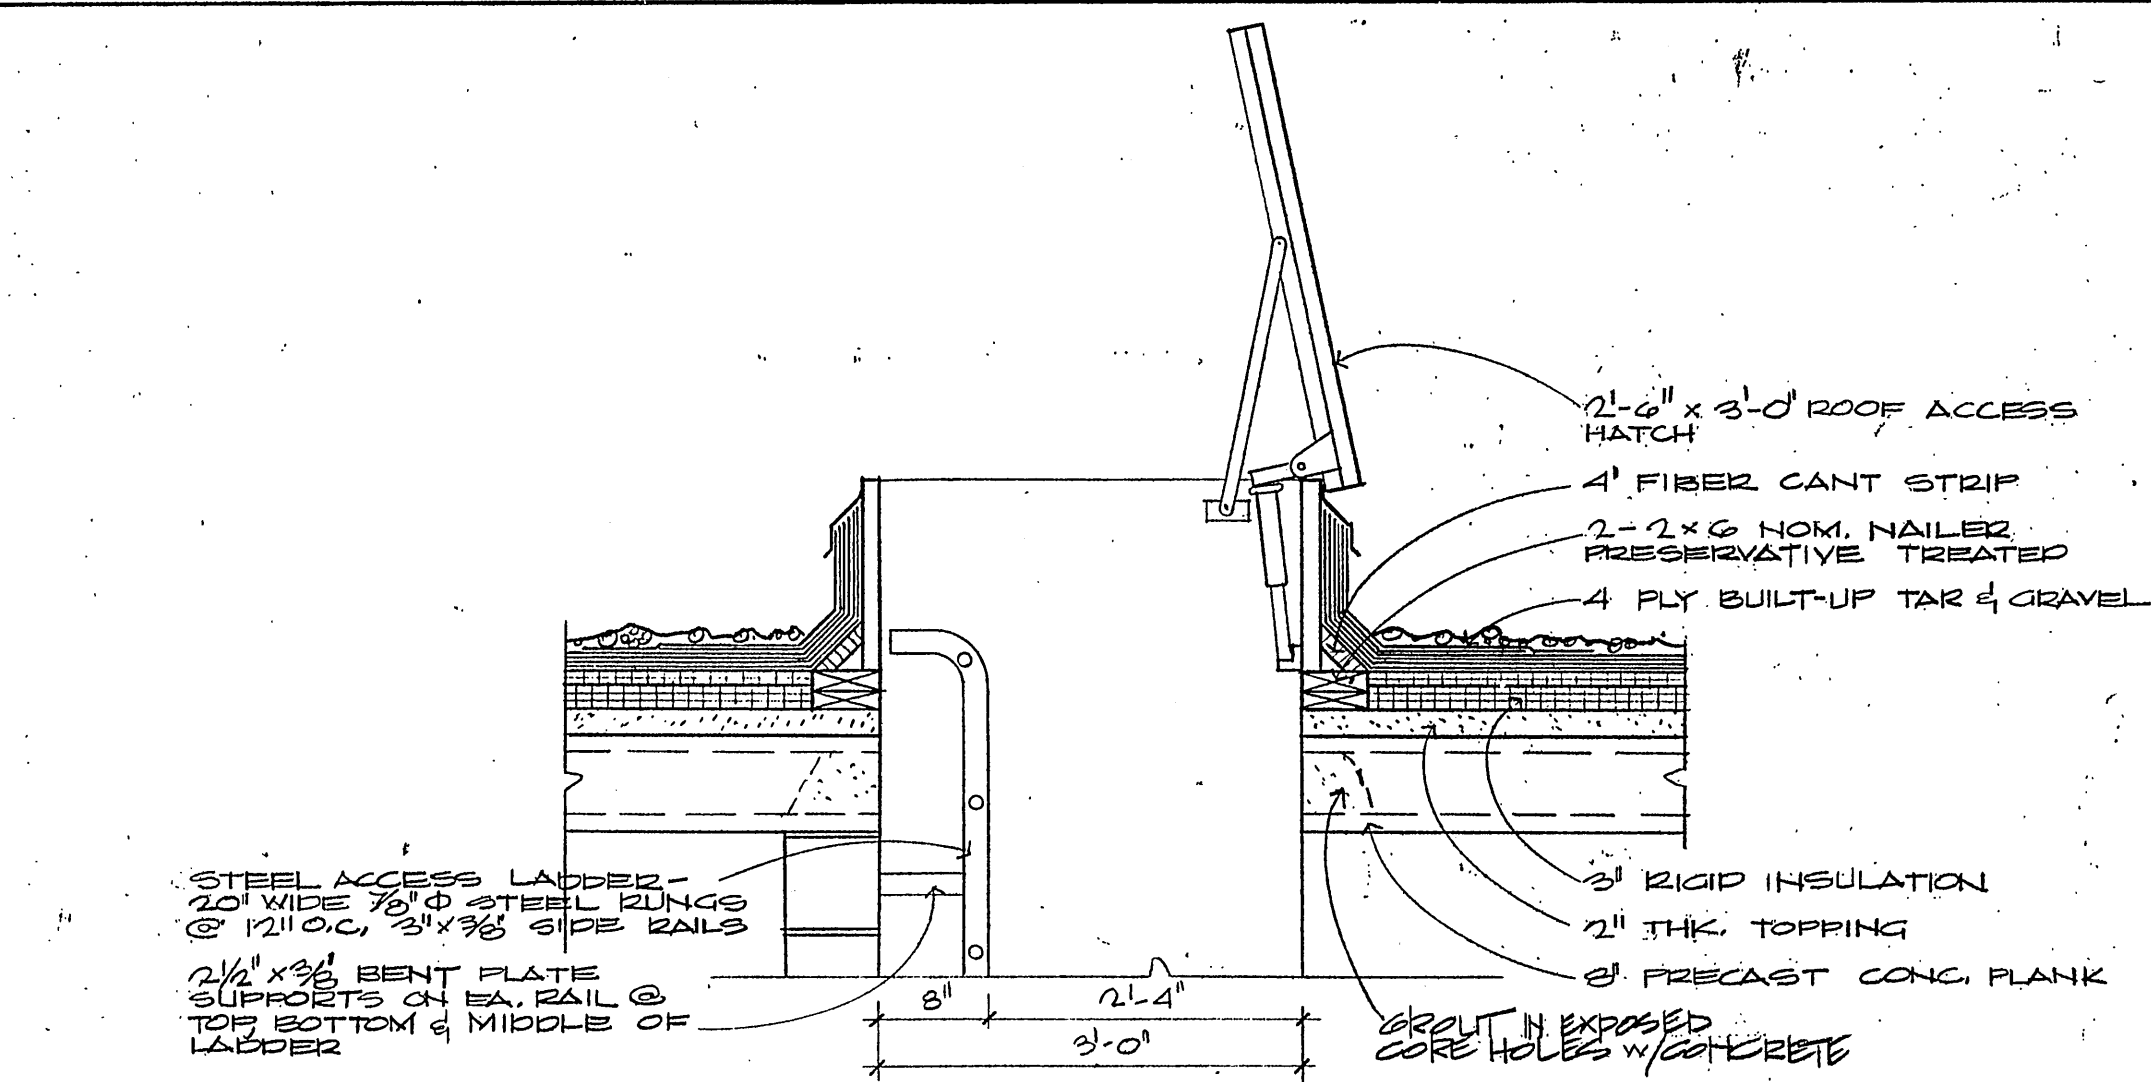






VENT STACK DETAIL (2)
SCALE: 1/2" = 1'-0"

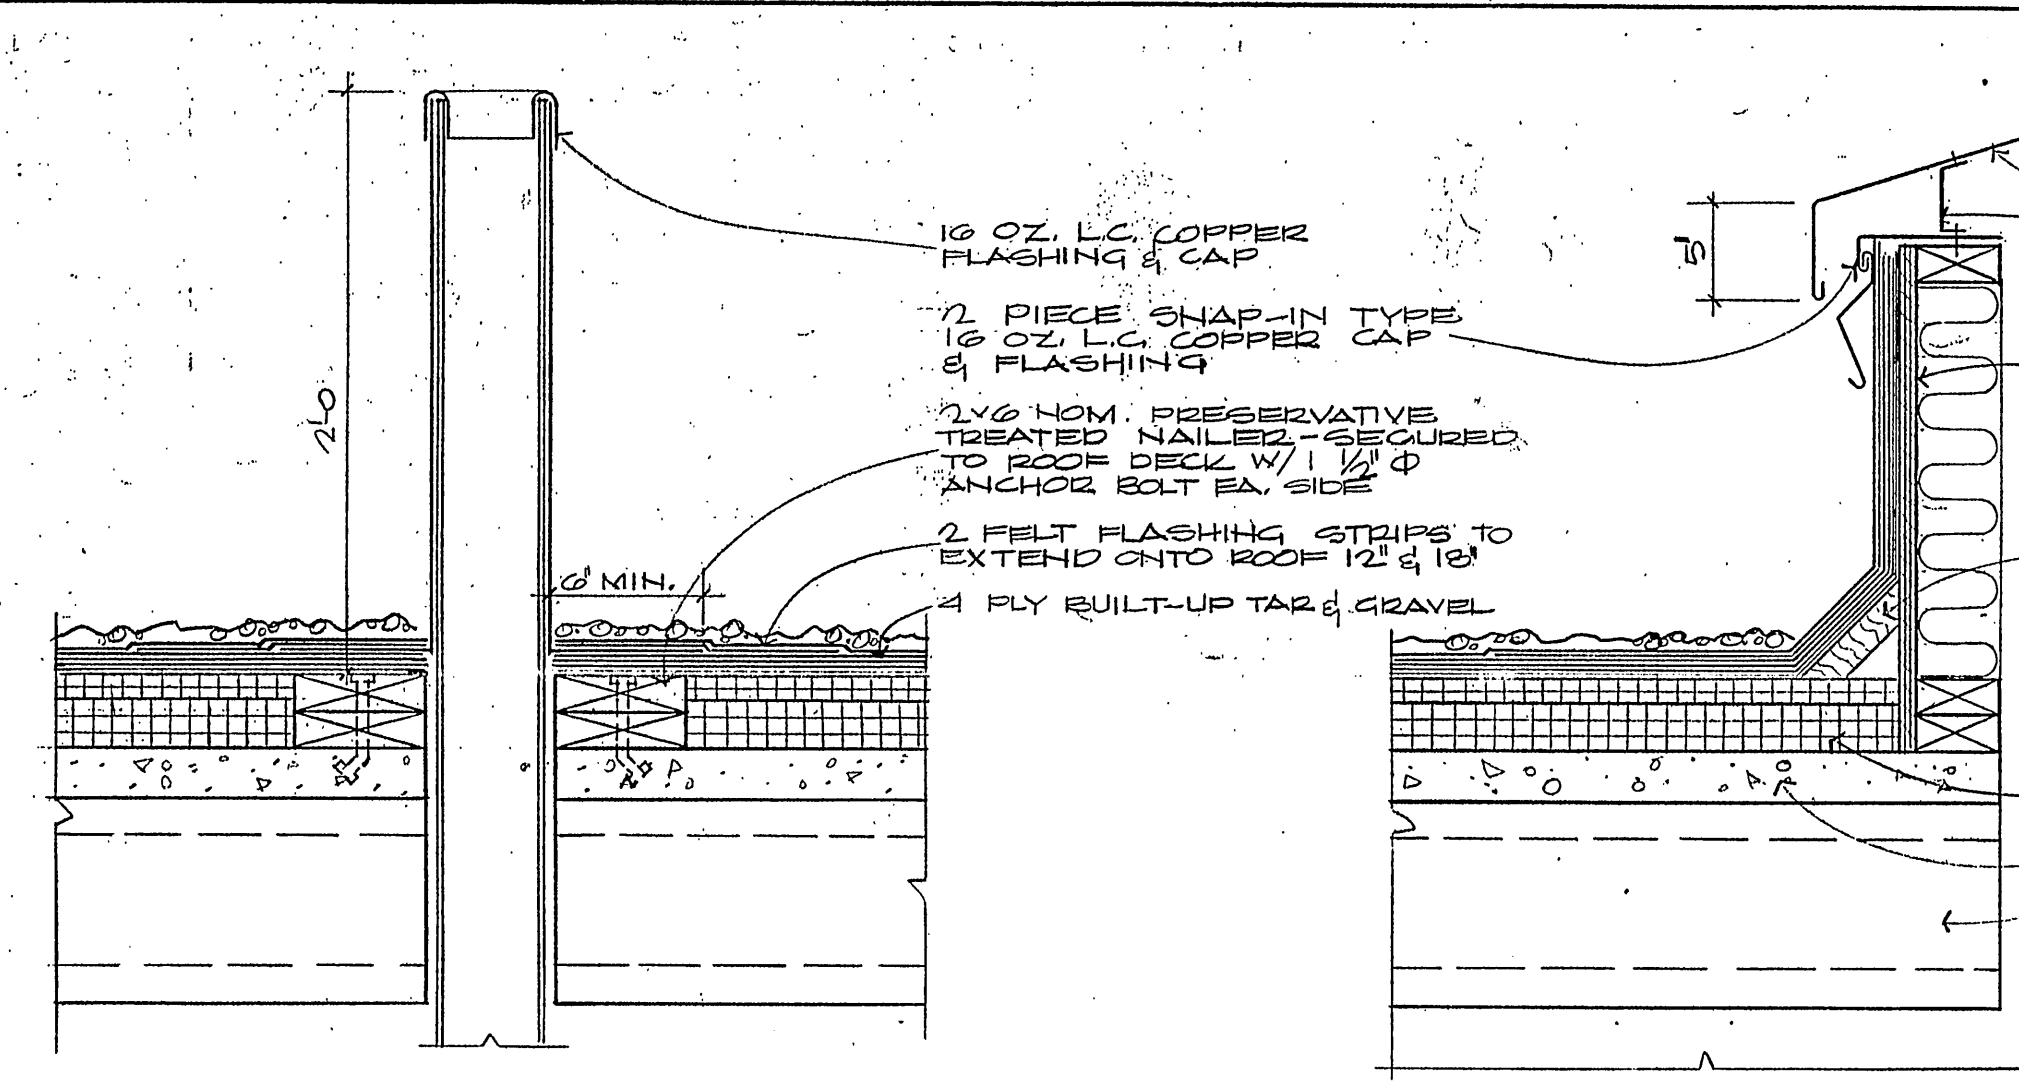


DUCT FLASHING DET. (3)
SCALE: 1/2" = 1'-0"

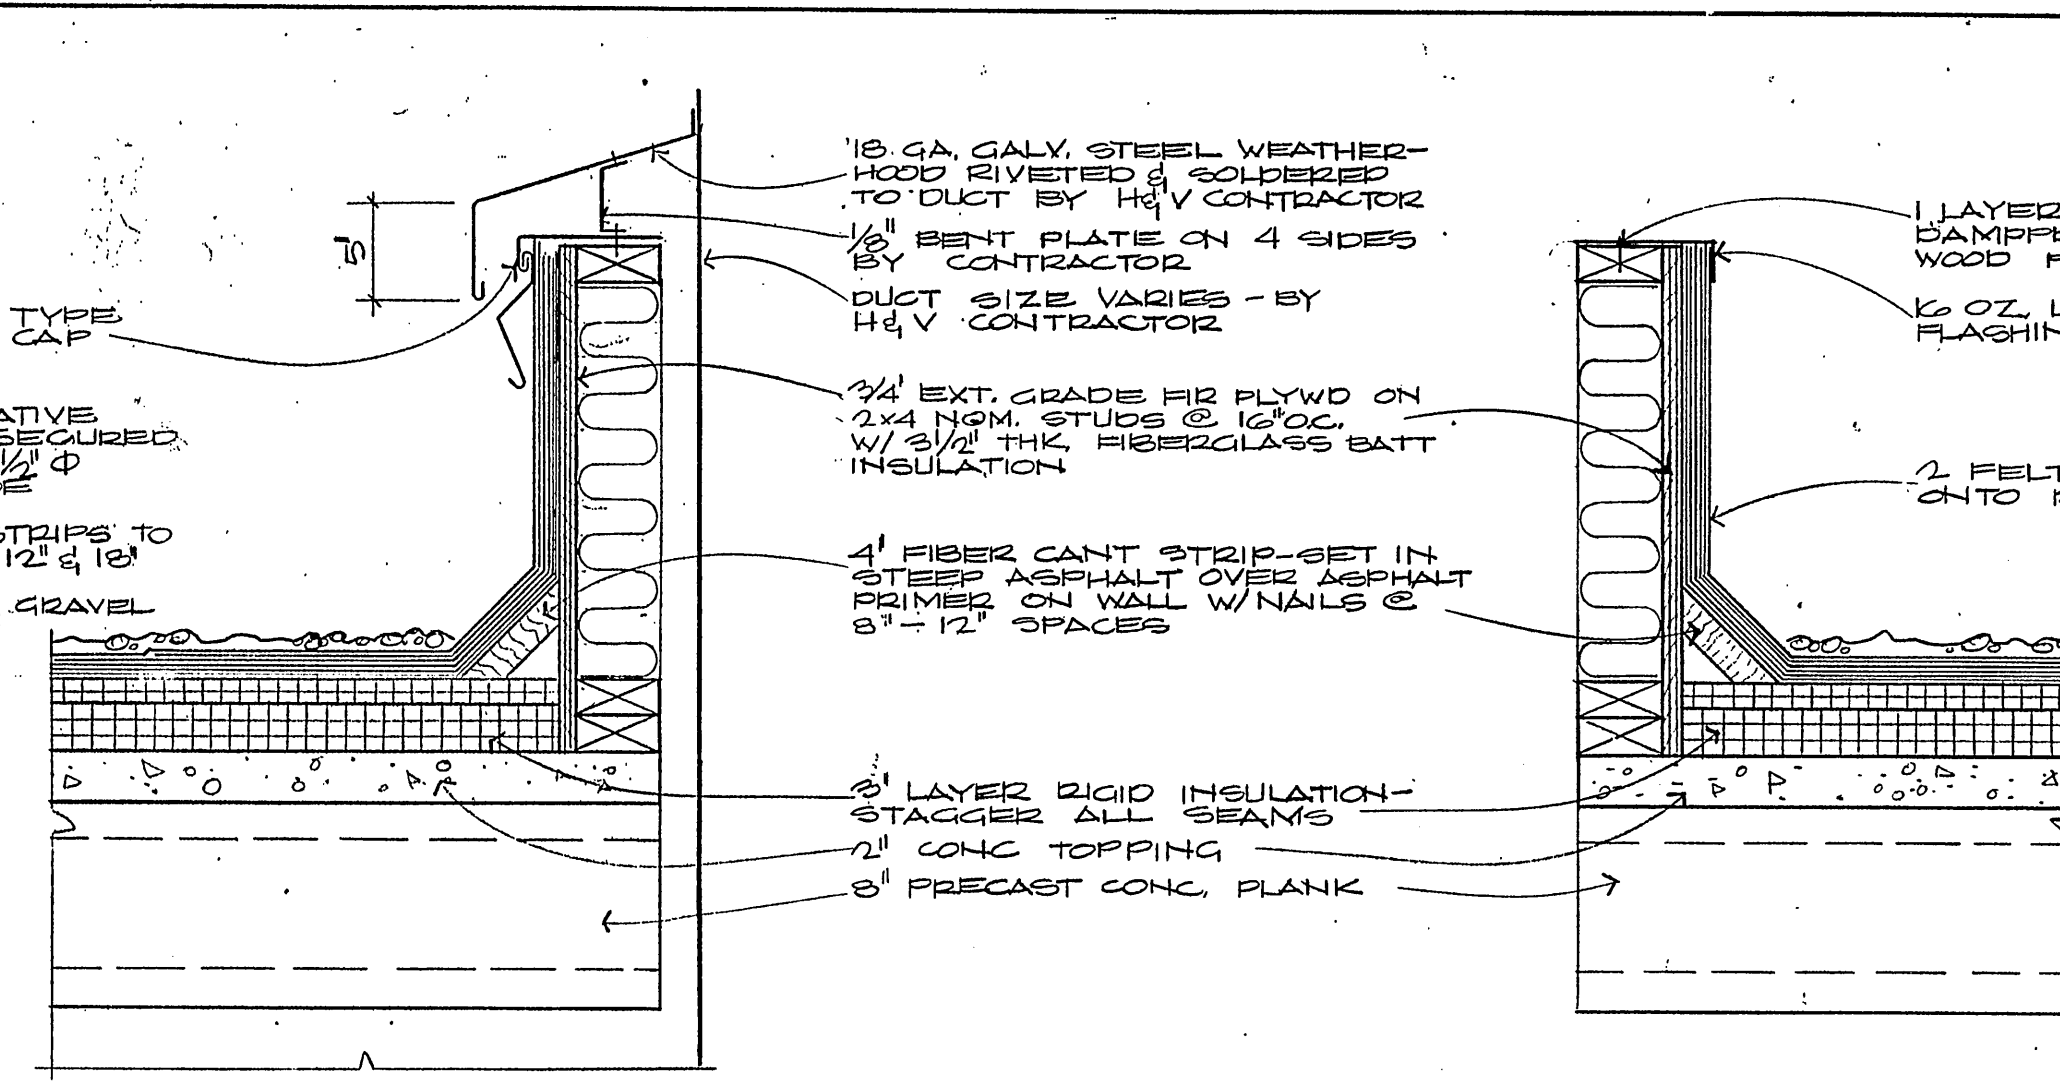


FAN CURB DETAIL (4)
SCALE: 1/2" = 1'-0"

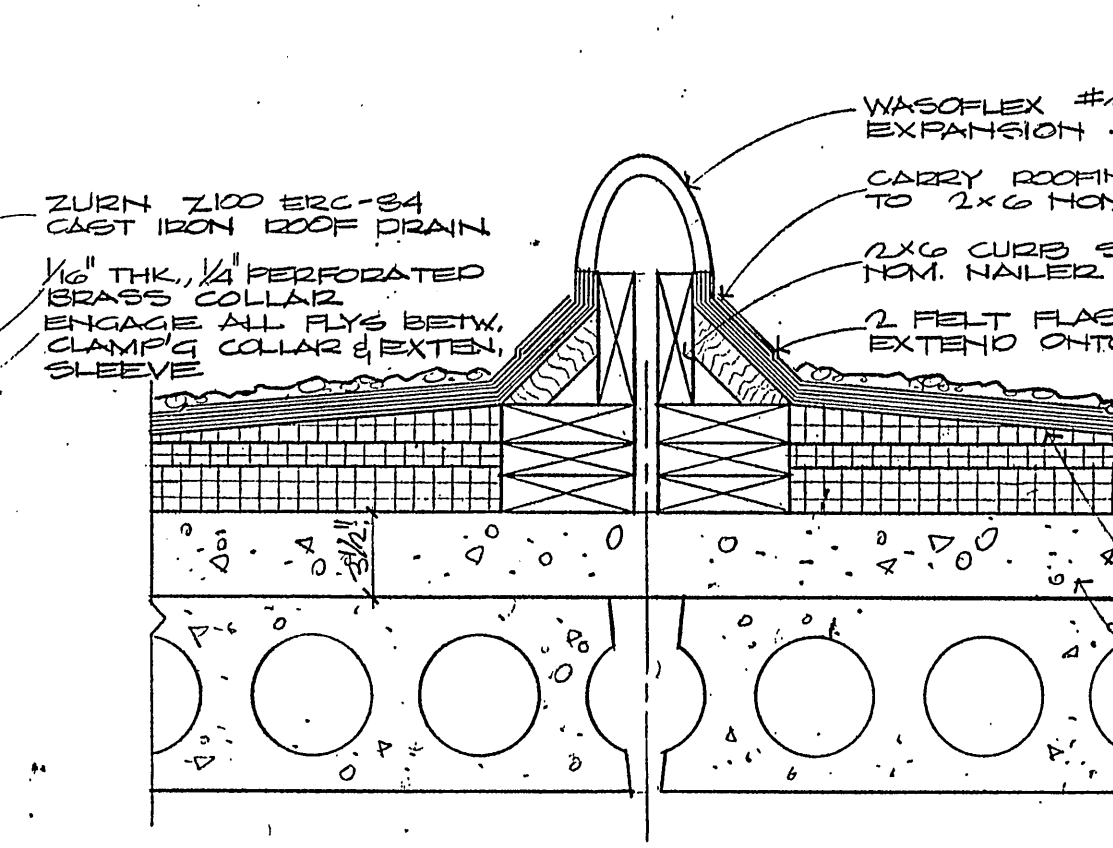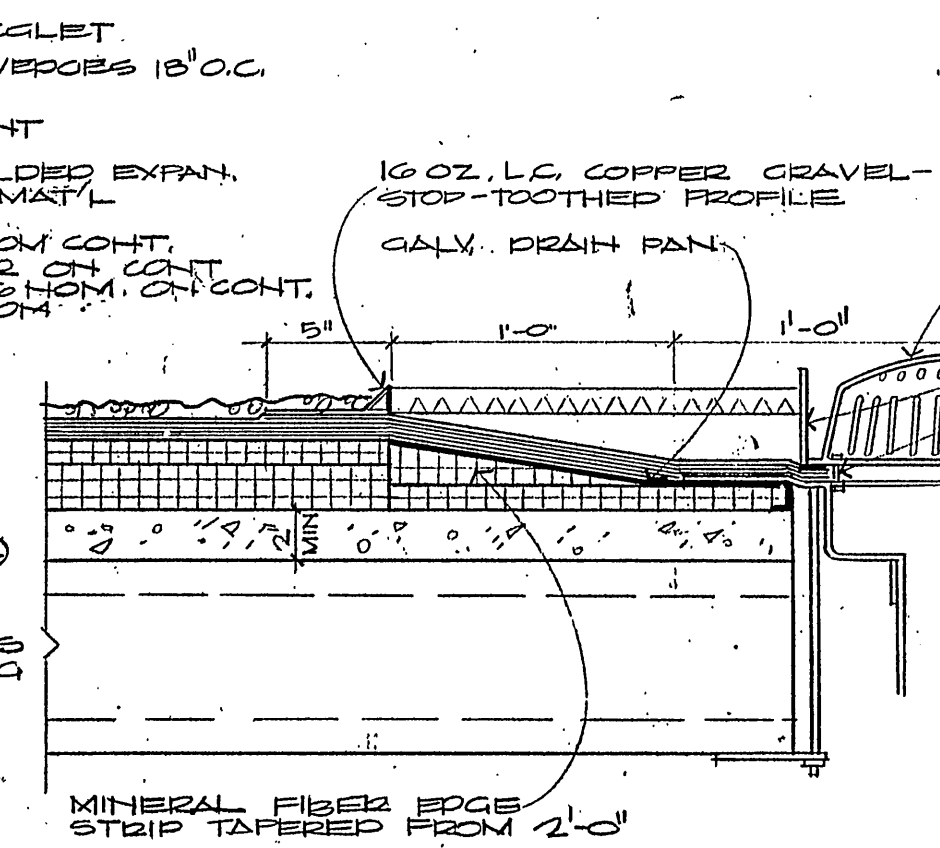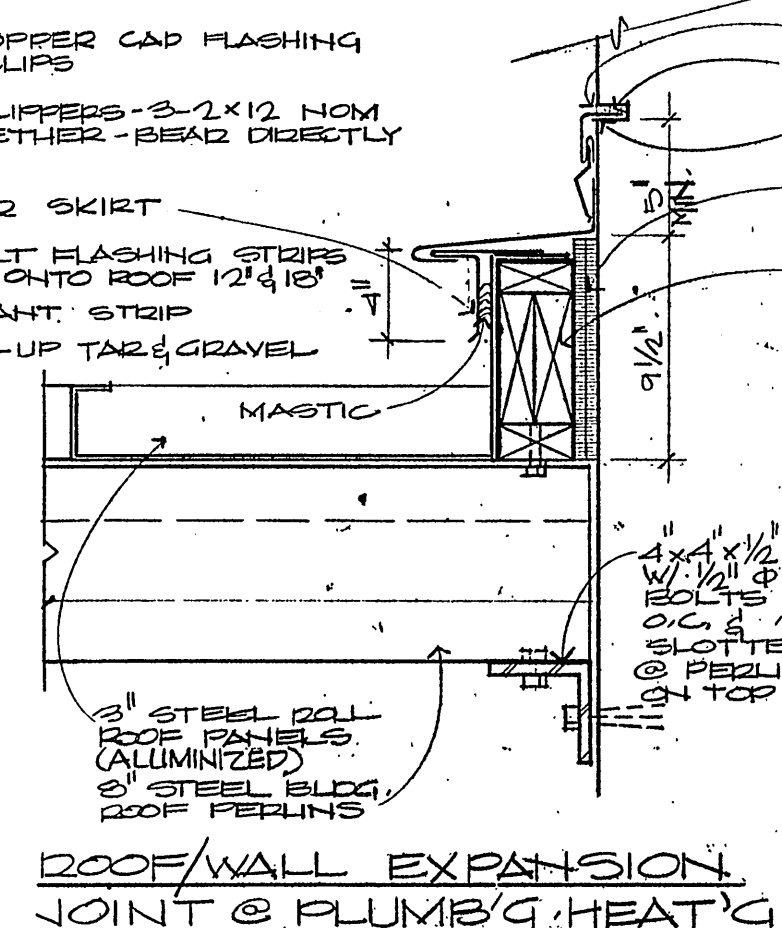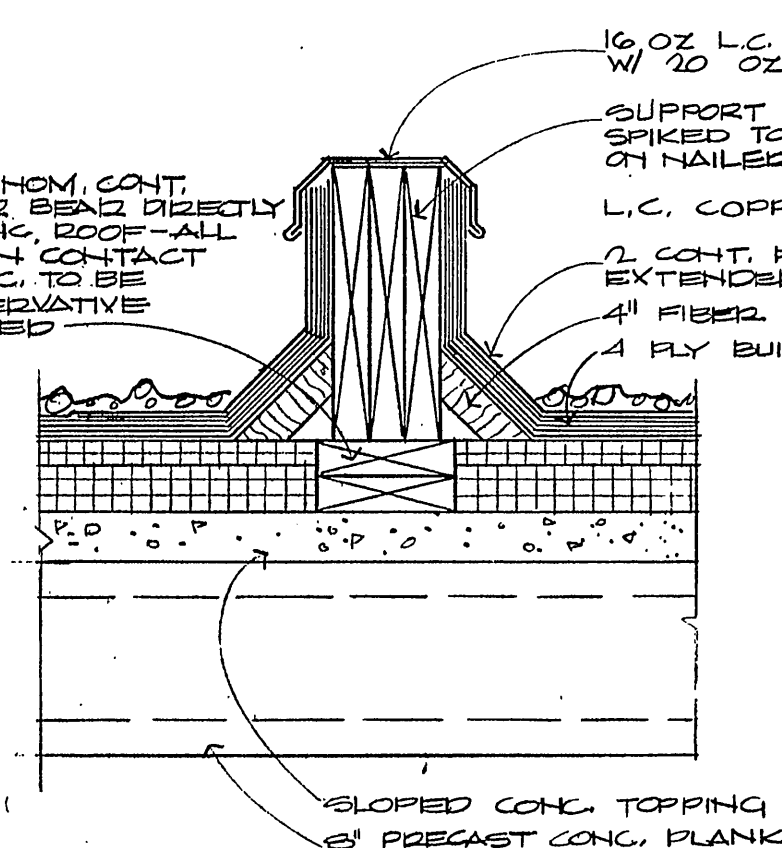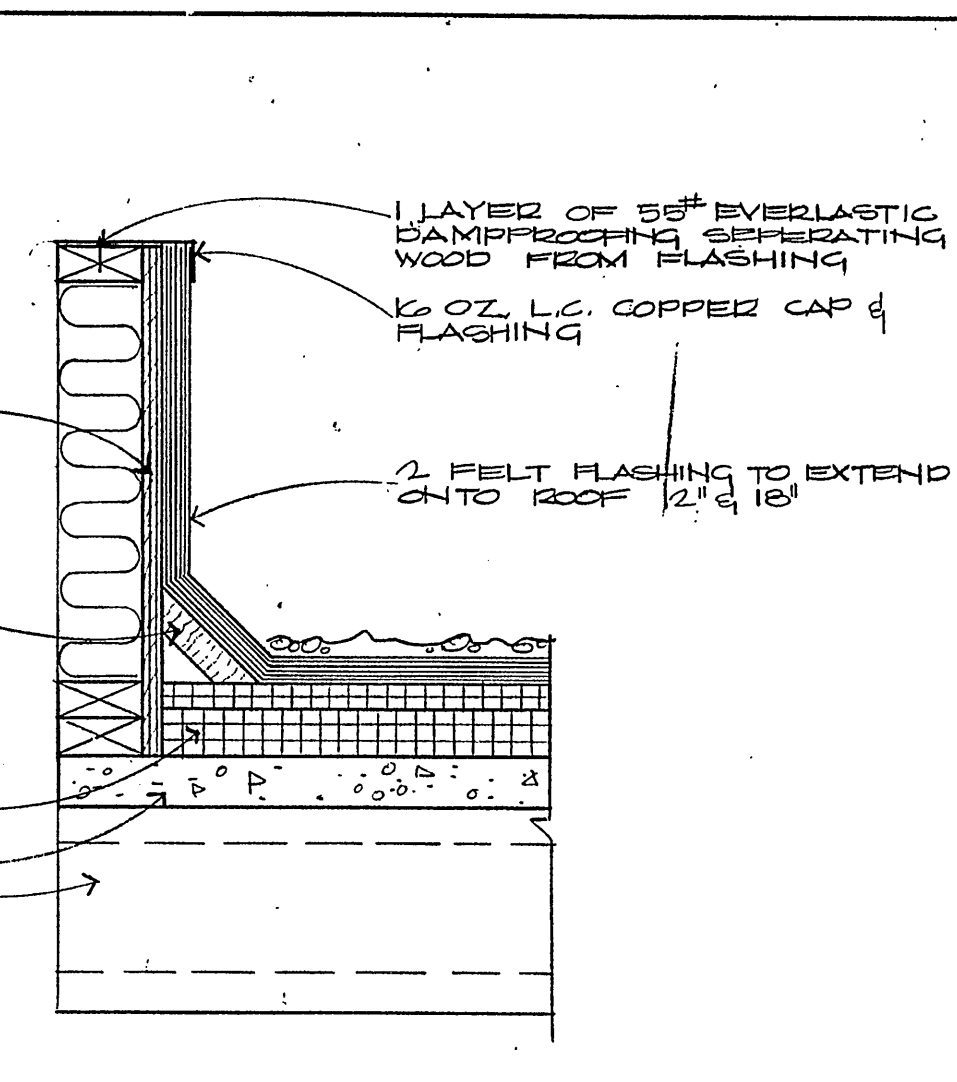


SUPP. SLEEPER DET. (5)
SCALE: 1/2" = 1'-0"

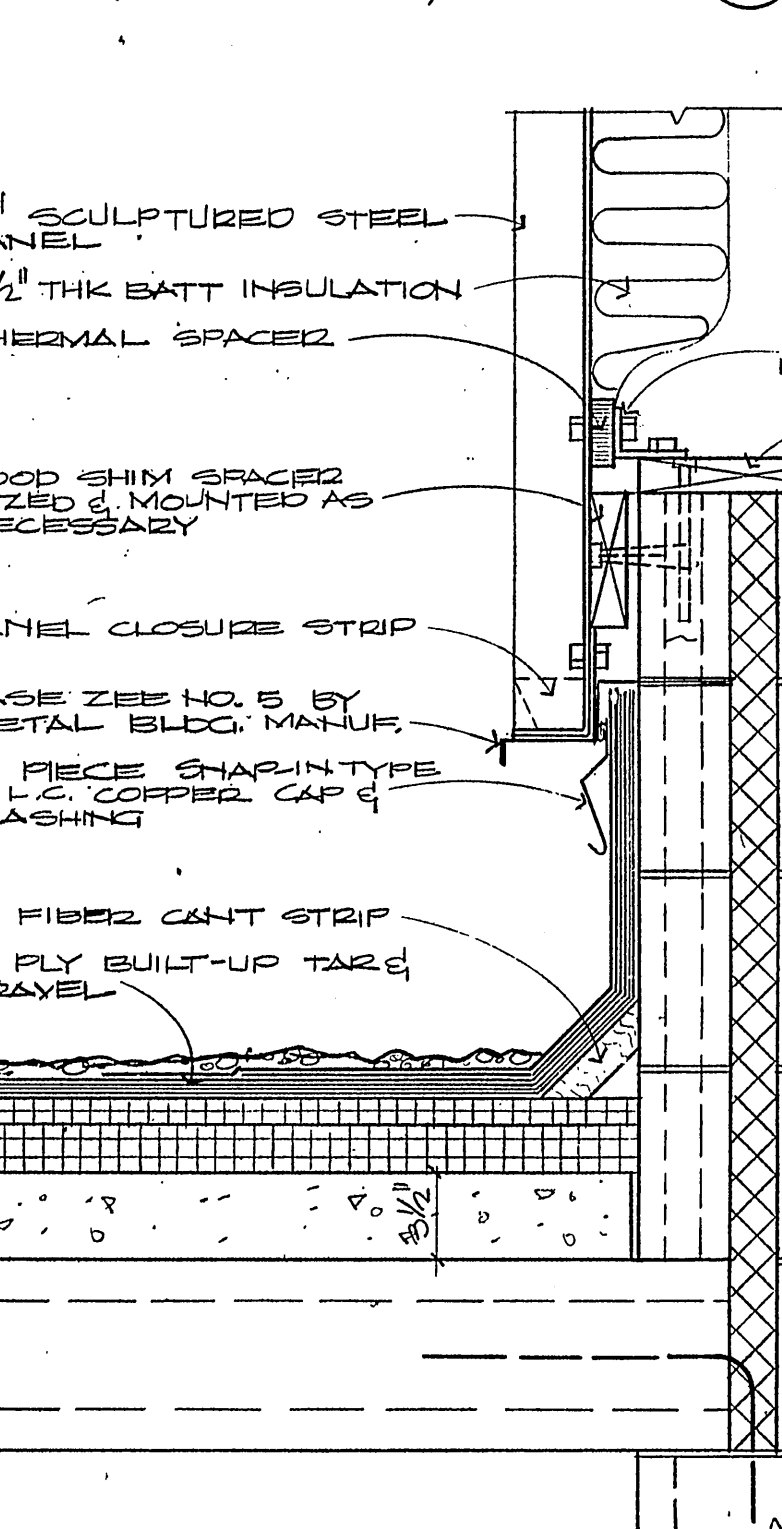


ROOF/WALL EXPANSION JOINT @ PLUMBING HEAT'G ROOF & CARP. BLDG. (6)
SCALE: 1/2" = 1'-0"

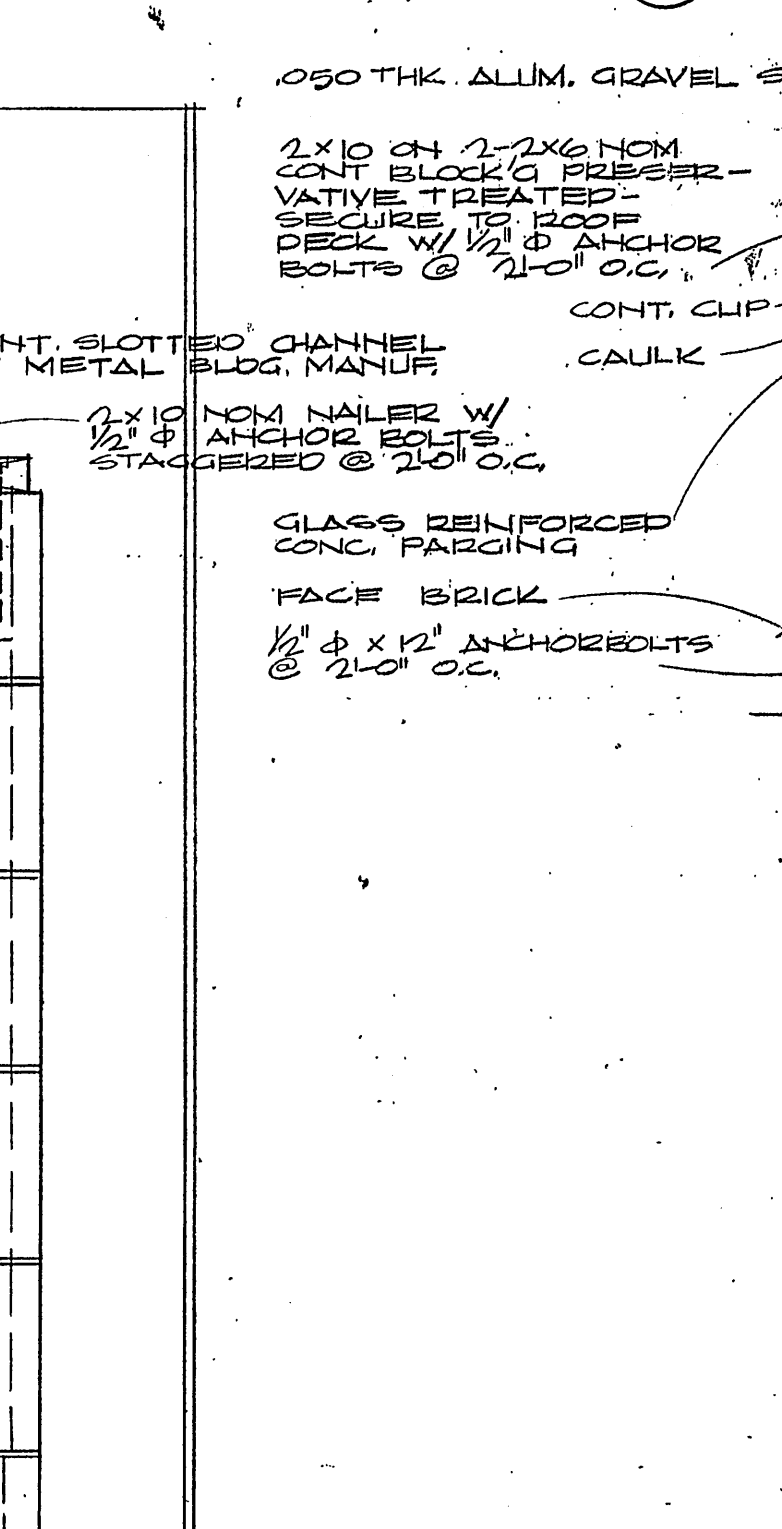


ROOF DRAIN DETAIL (7)
SCALE: 1/2" = 1'-0"

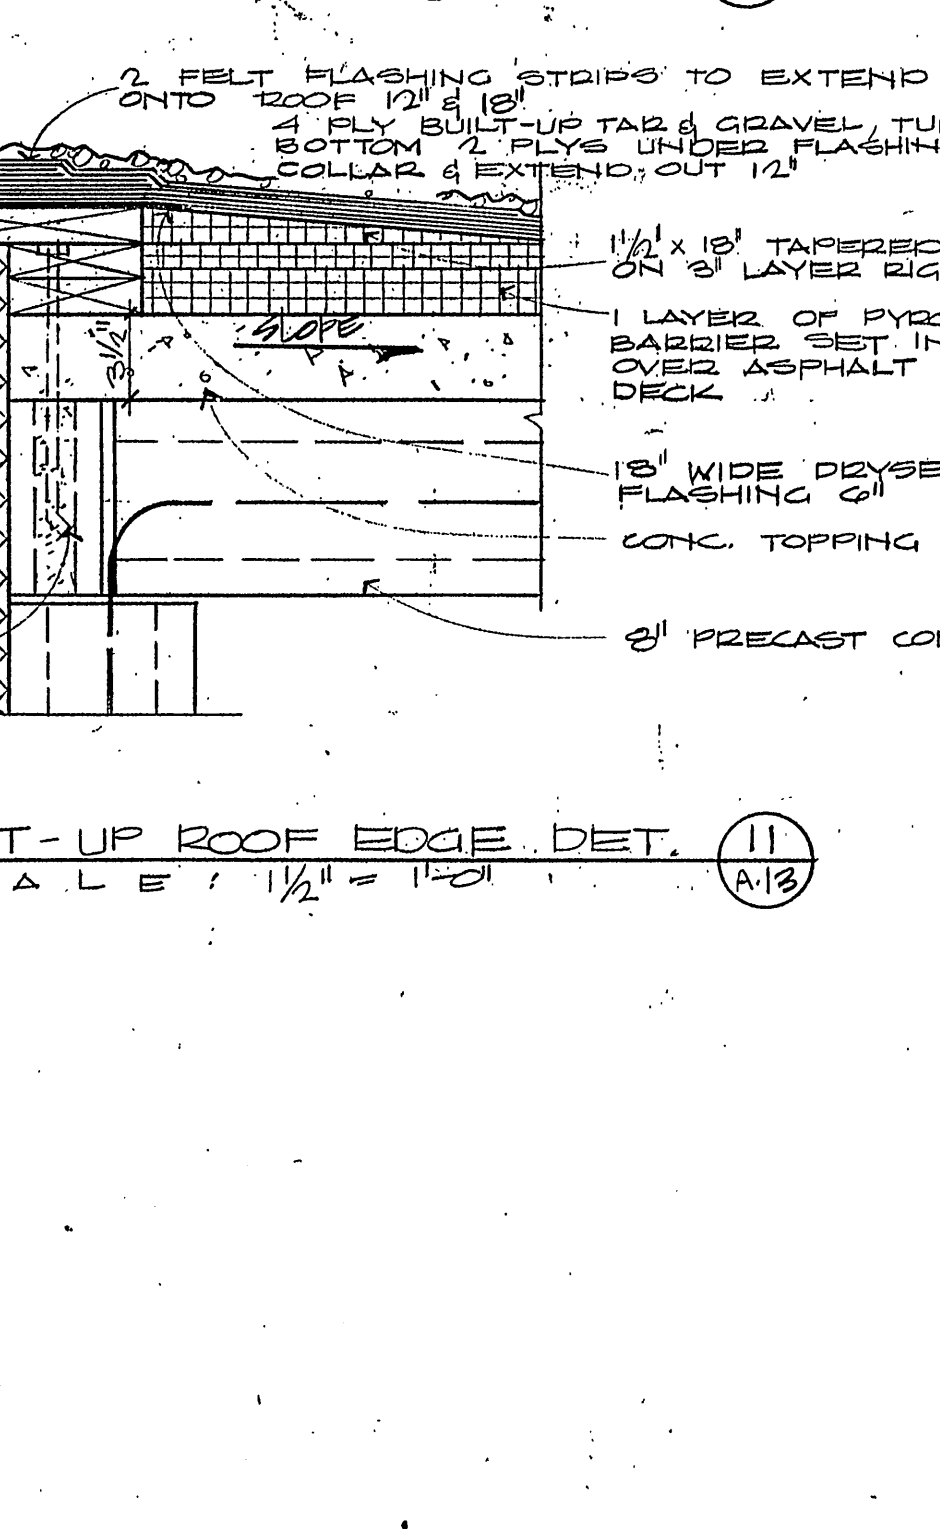

ROOF EXPANSION JOINT DETAIL (8)
SCALE: 1/2" = 1'-0"

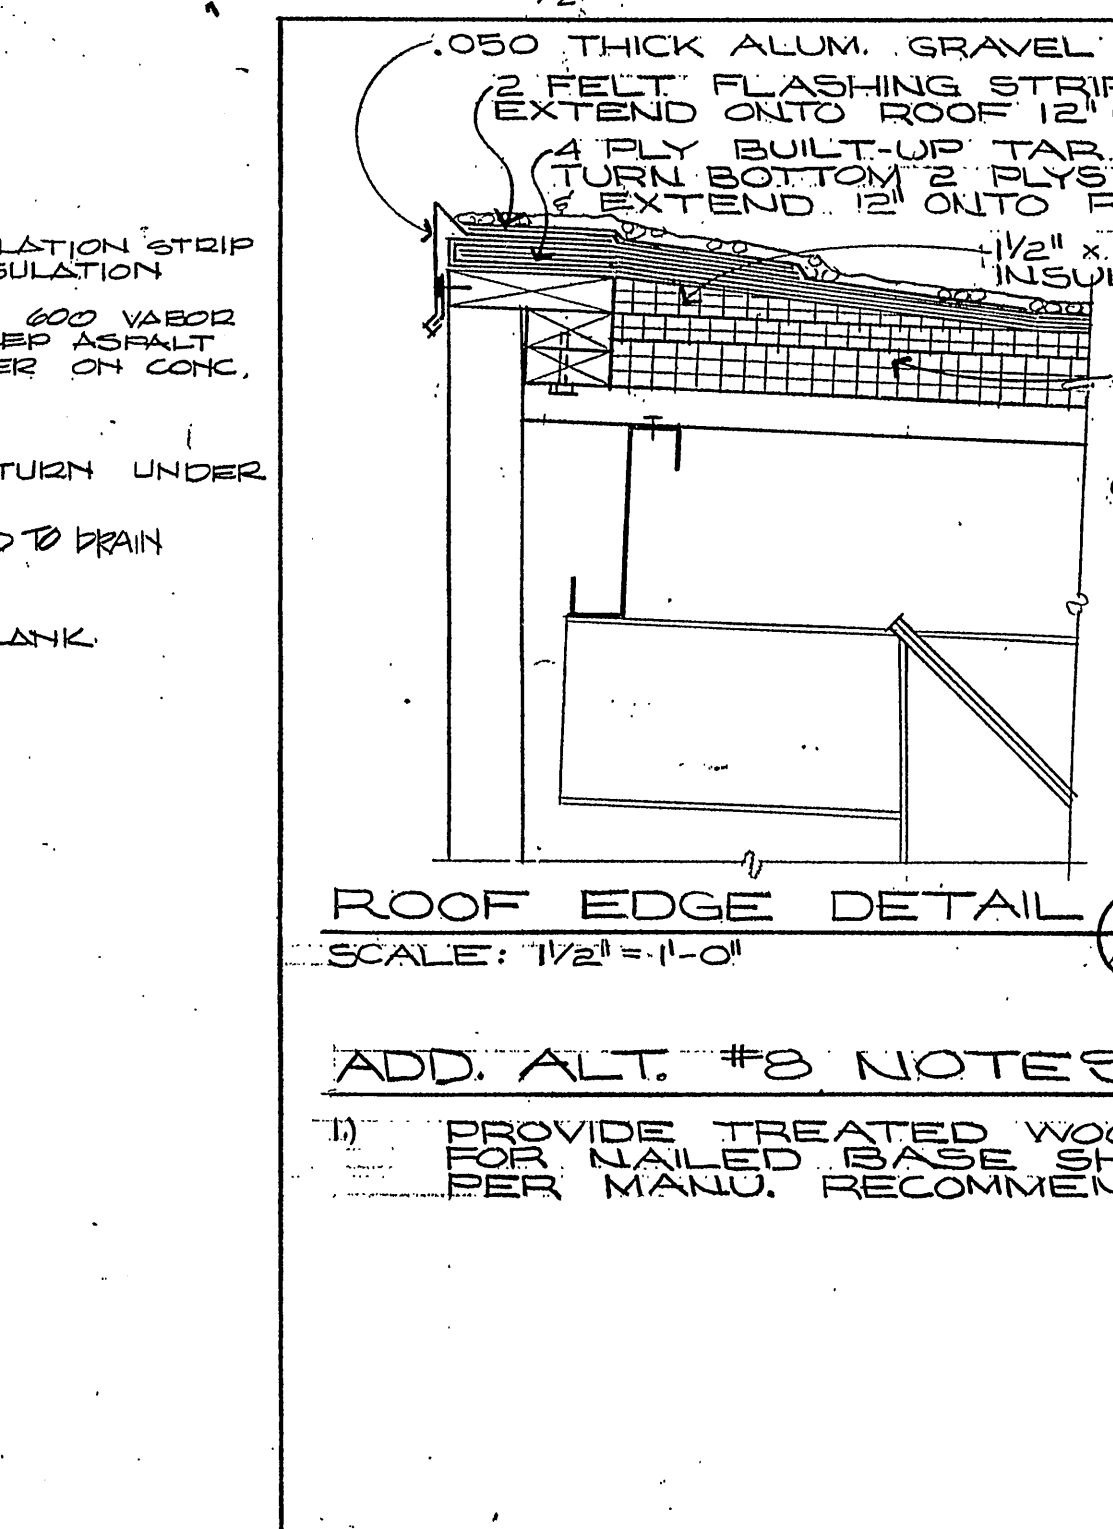


FLASHING DET. @ T. & G. ROOF/MASONRY WALL/STEEL WALL PANELS (10)
SCALE: 1/2" = 1'-0"

 


BUILT-UP ROOF EDGE DET. (11)
SCALE: 1/2" = 1'-0"




ROOF EDGE DETAIL (12)
SCALE: 1/2" = 1'-0"

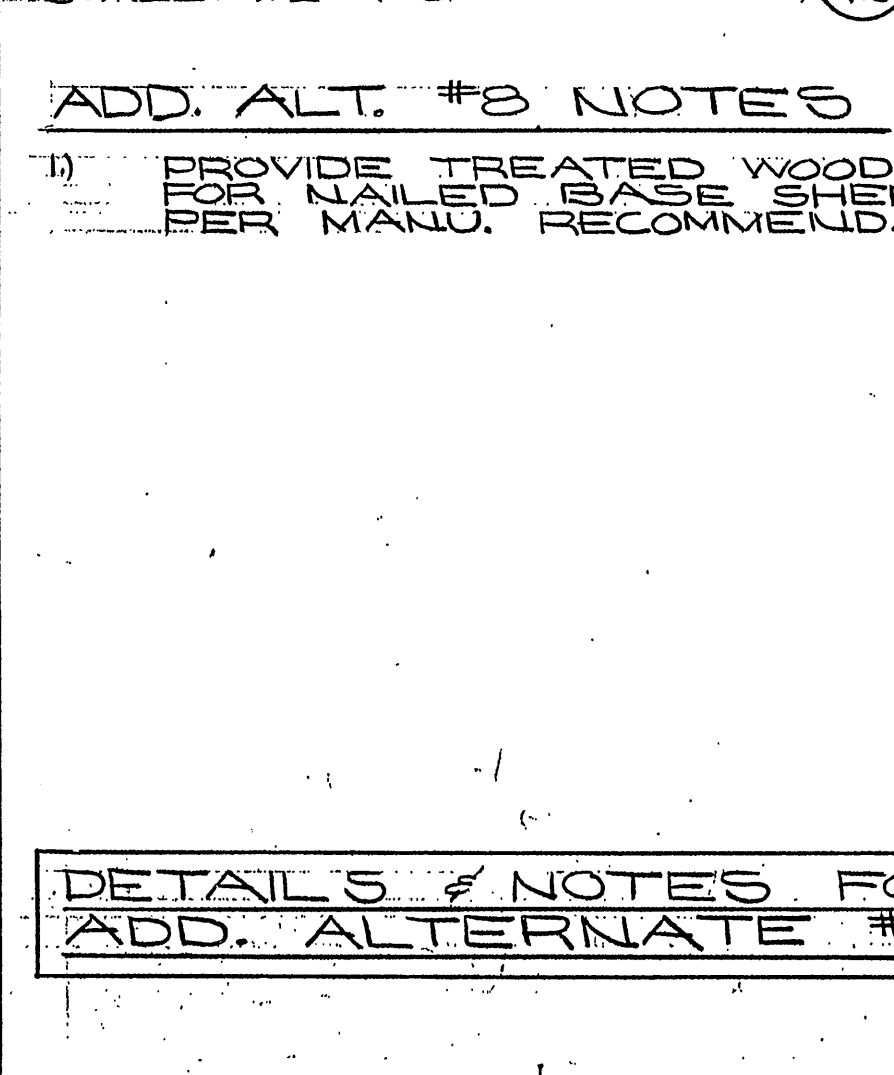


ROOF/WALL DETAIL (13)
SCALE: 1/2" = 1'-0"

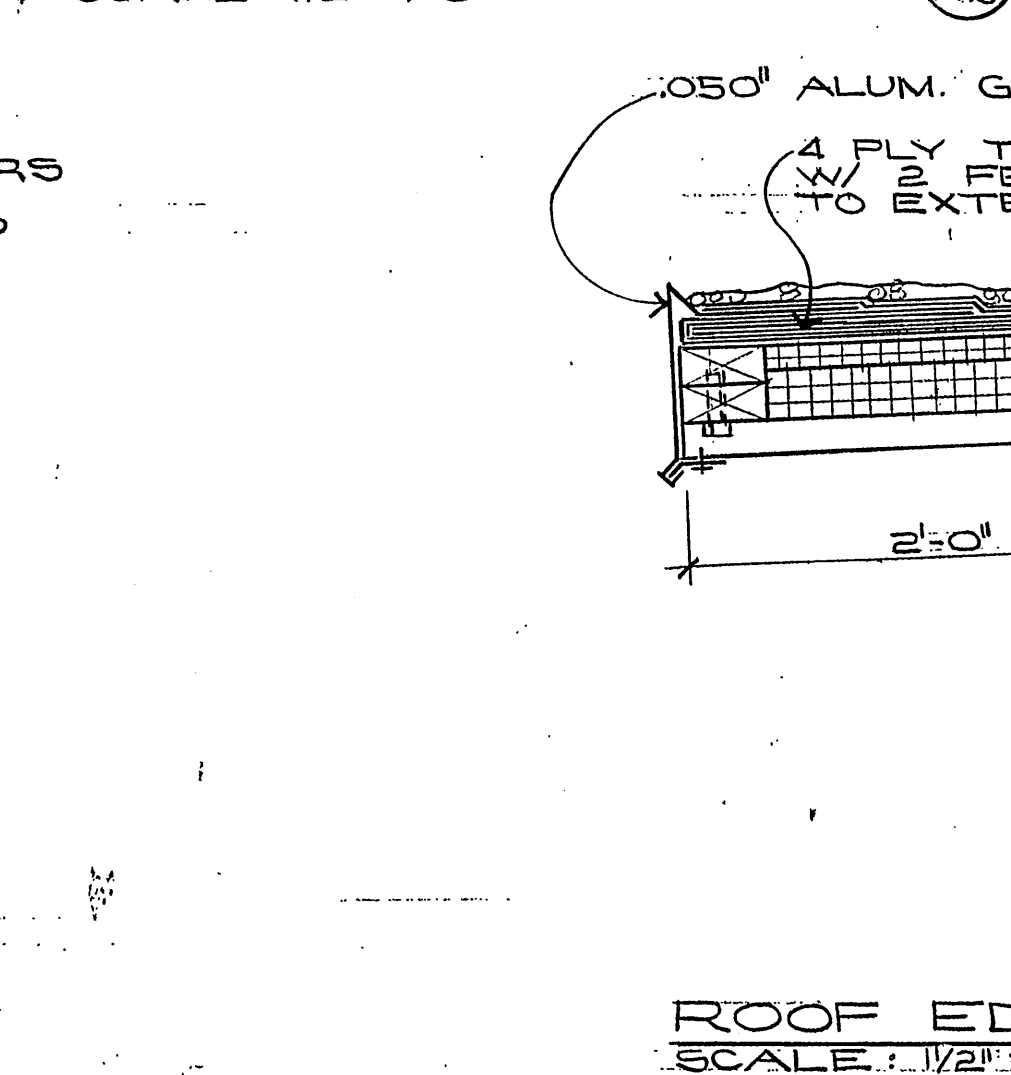

ROOF/WALL EXPANSION DET. (14)
SCALE: 1/2" = 1'-0"

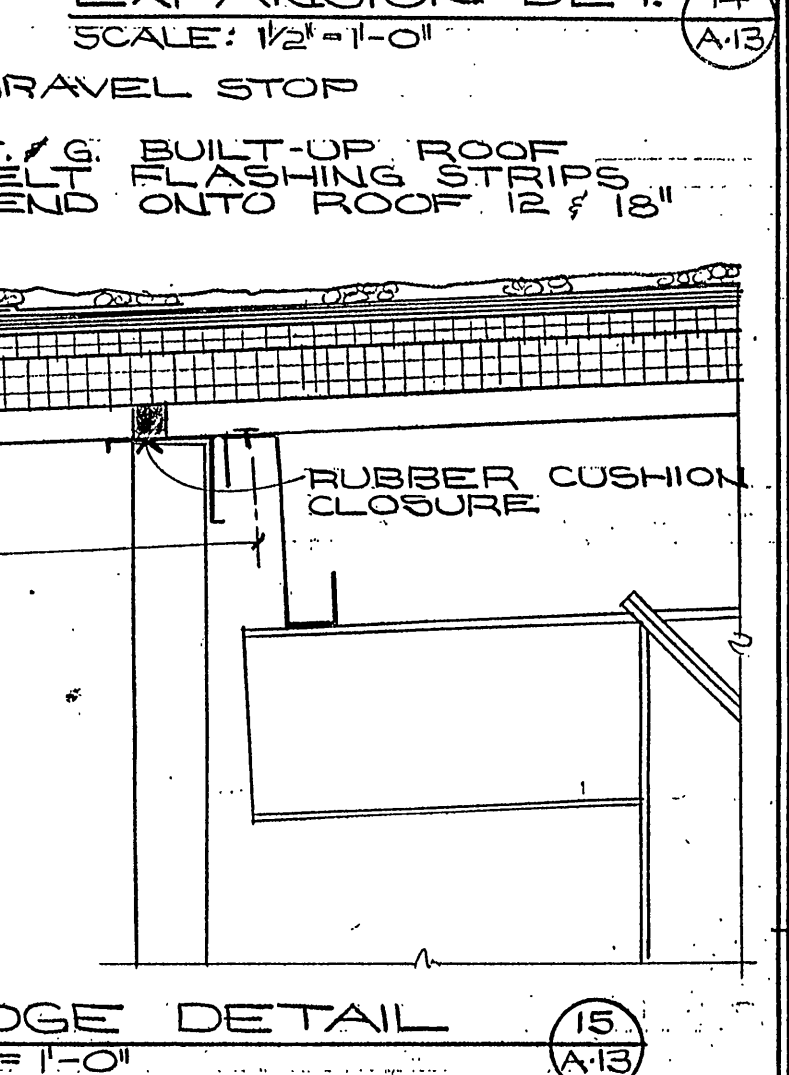

ROOF EDGE DETAIL (15)
SCALE: 1/2" = 1'-0"

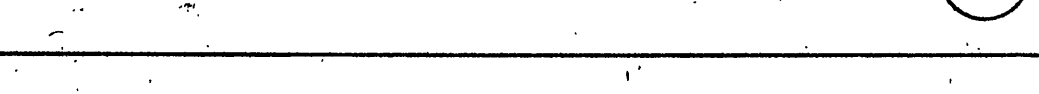

DETAILS & NOTES FOR
ADD. ALTERNATE #8

1) PROVIDE TREATED WOOD NAILERS FOR NAILED BASE SHEET AS PER MANU. RECOMMENDATIONS