


NORTHERN MAINE COMMUNITY COLLEGE


33 EDGEMONT DR, PRESQUE ISLE, ME

CHRISTIE BUILDING



- NURSING / CLASSROOMS AIR CONDITIONING PROJECT-

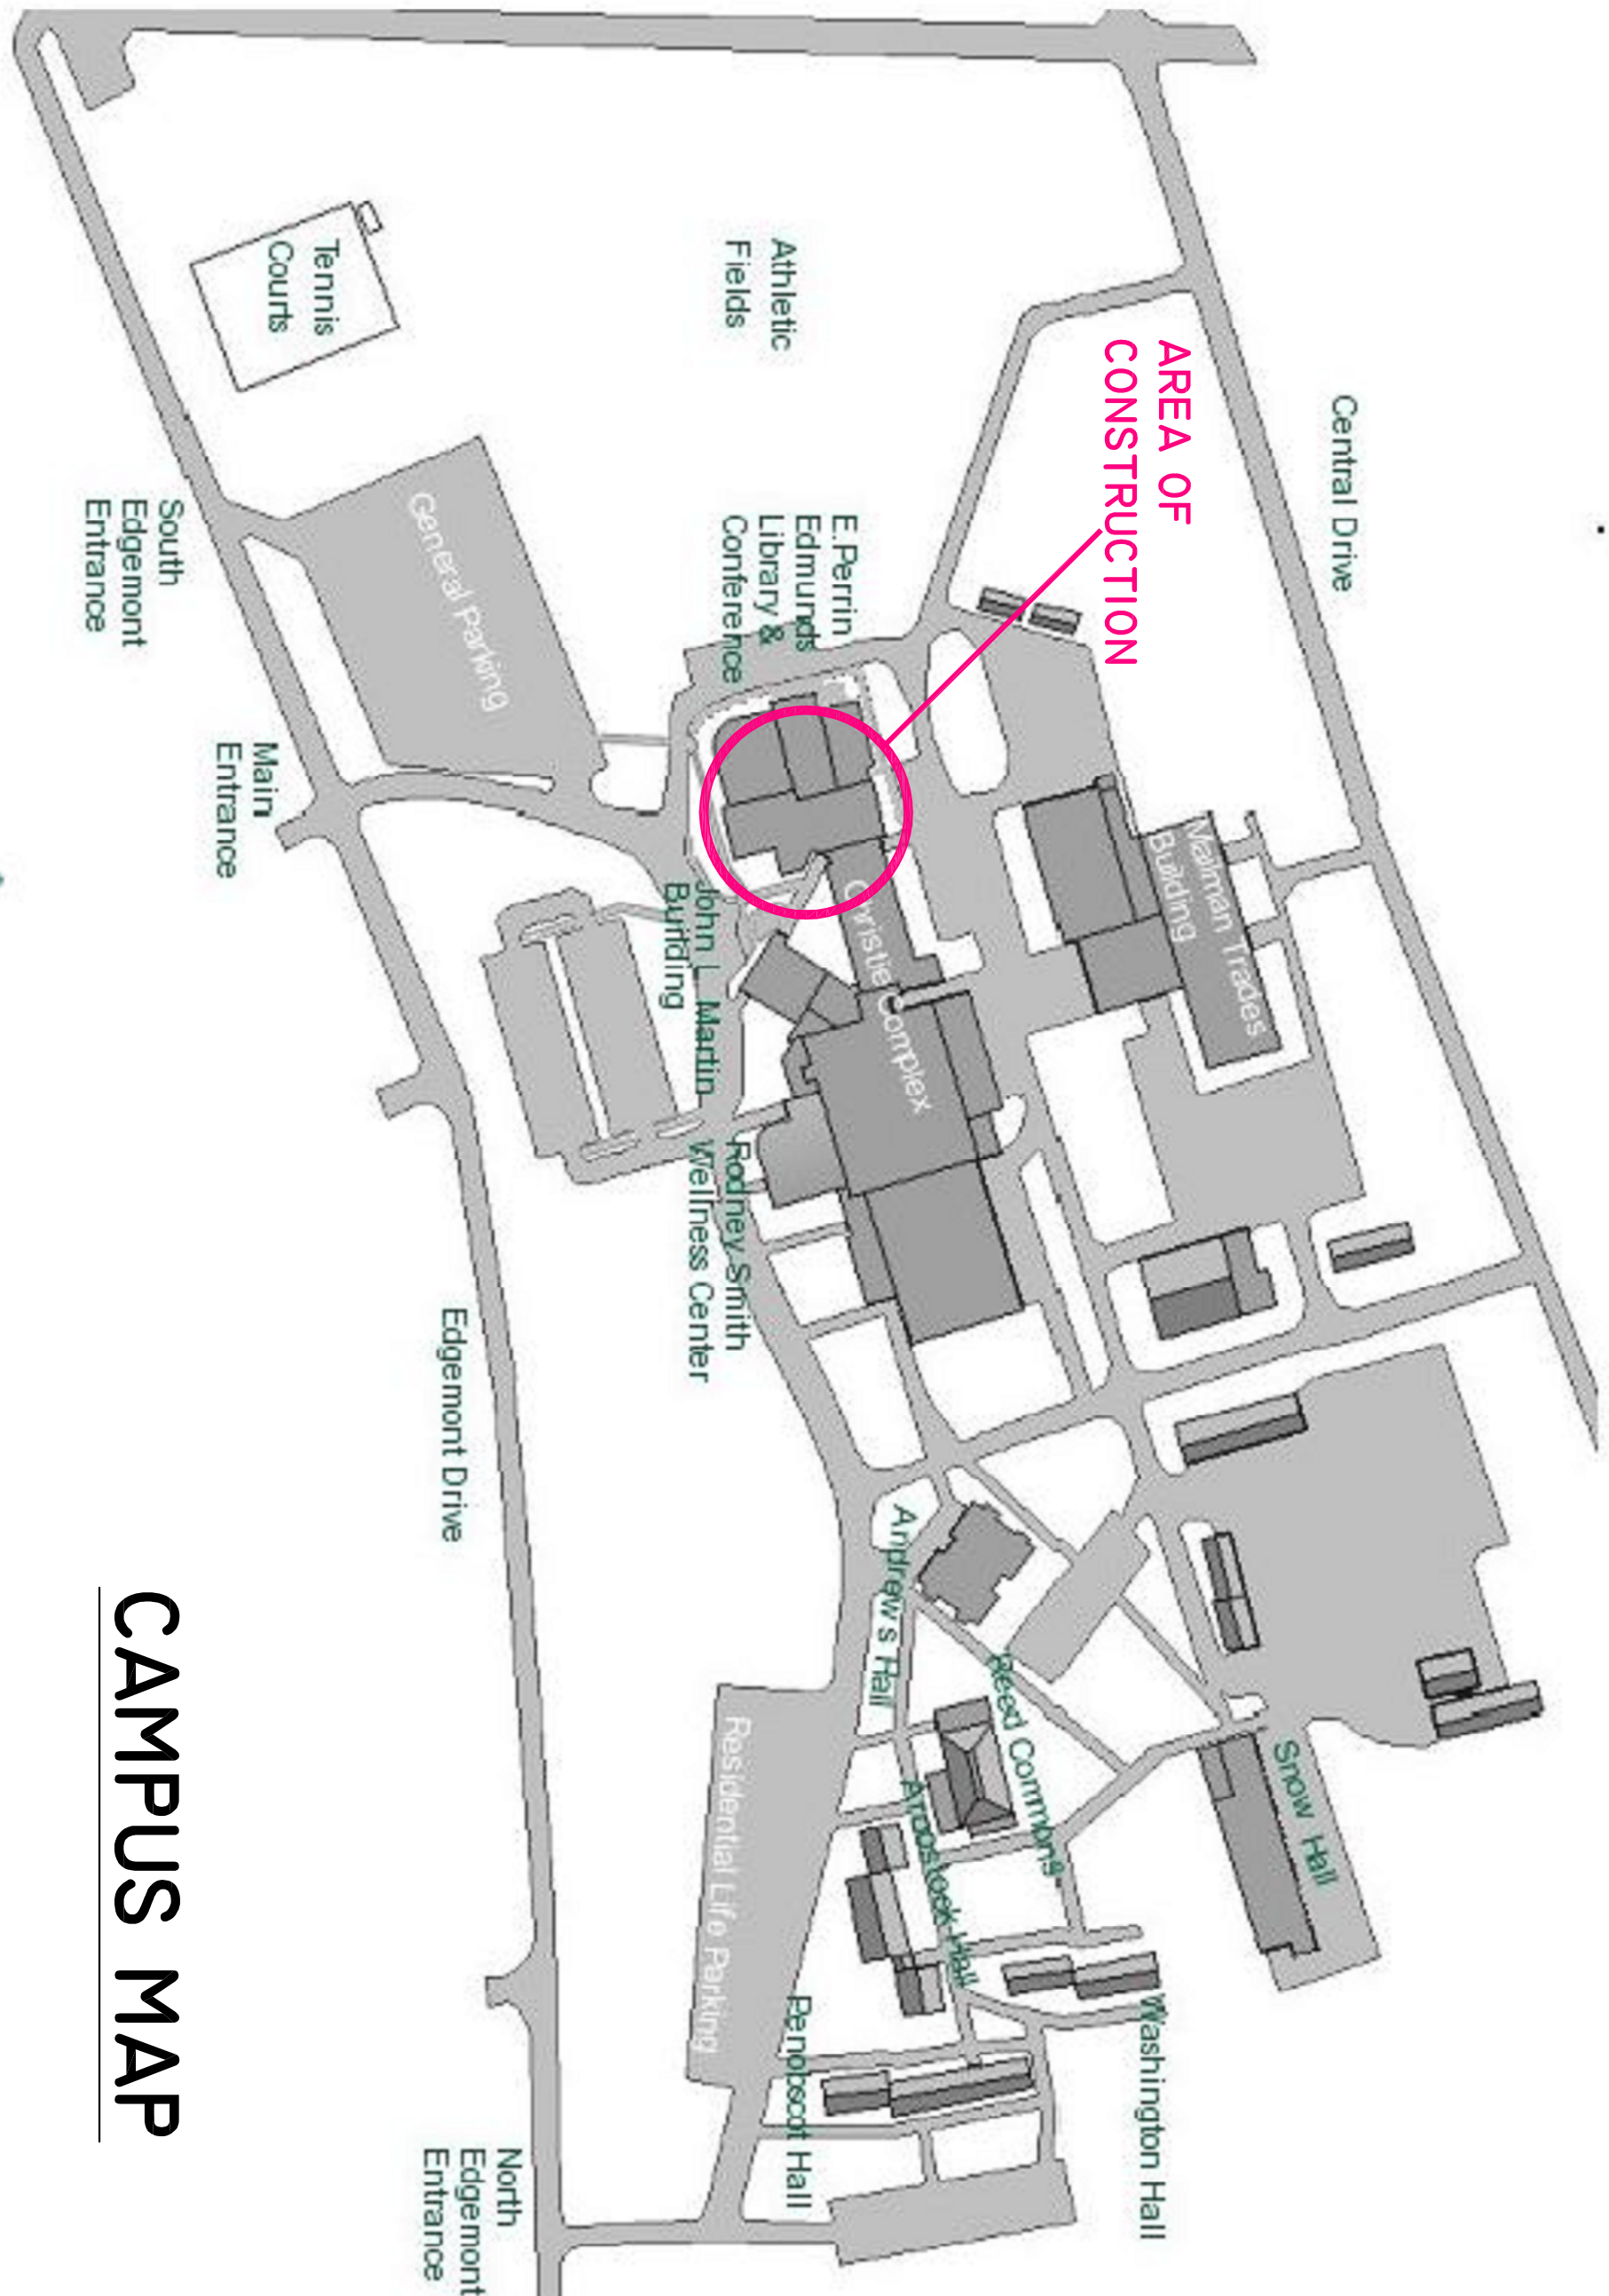

CAMPUS MAP

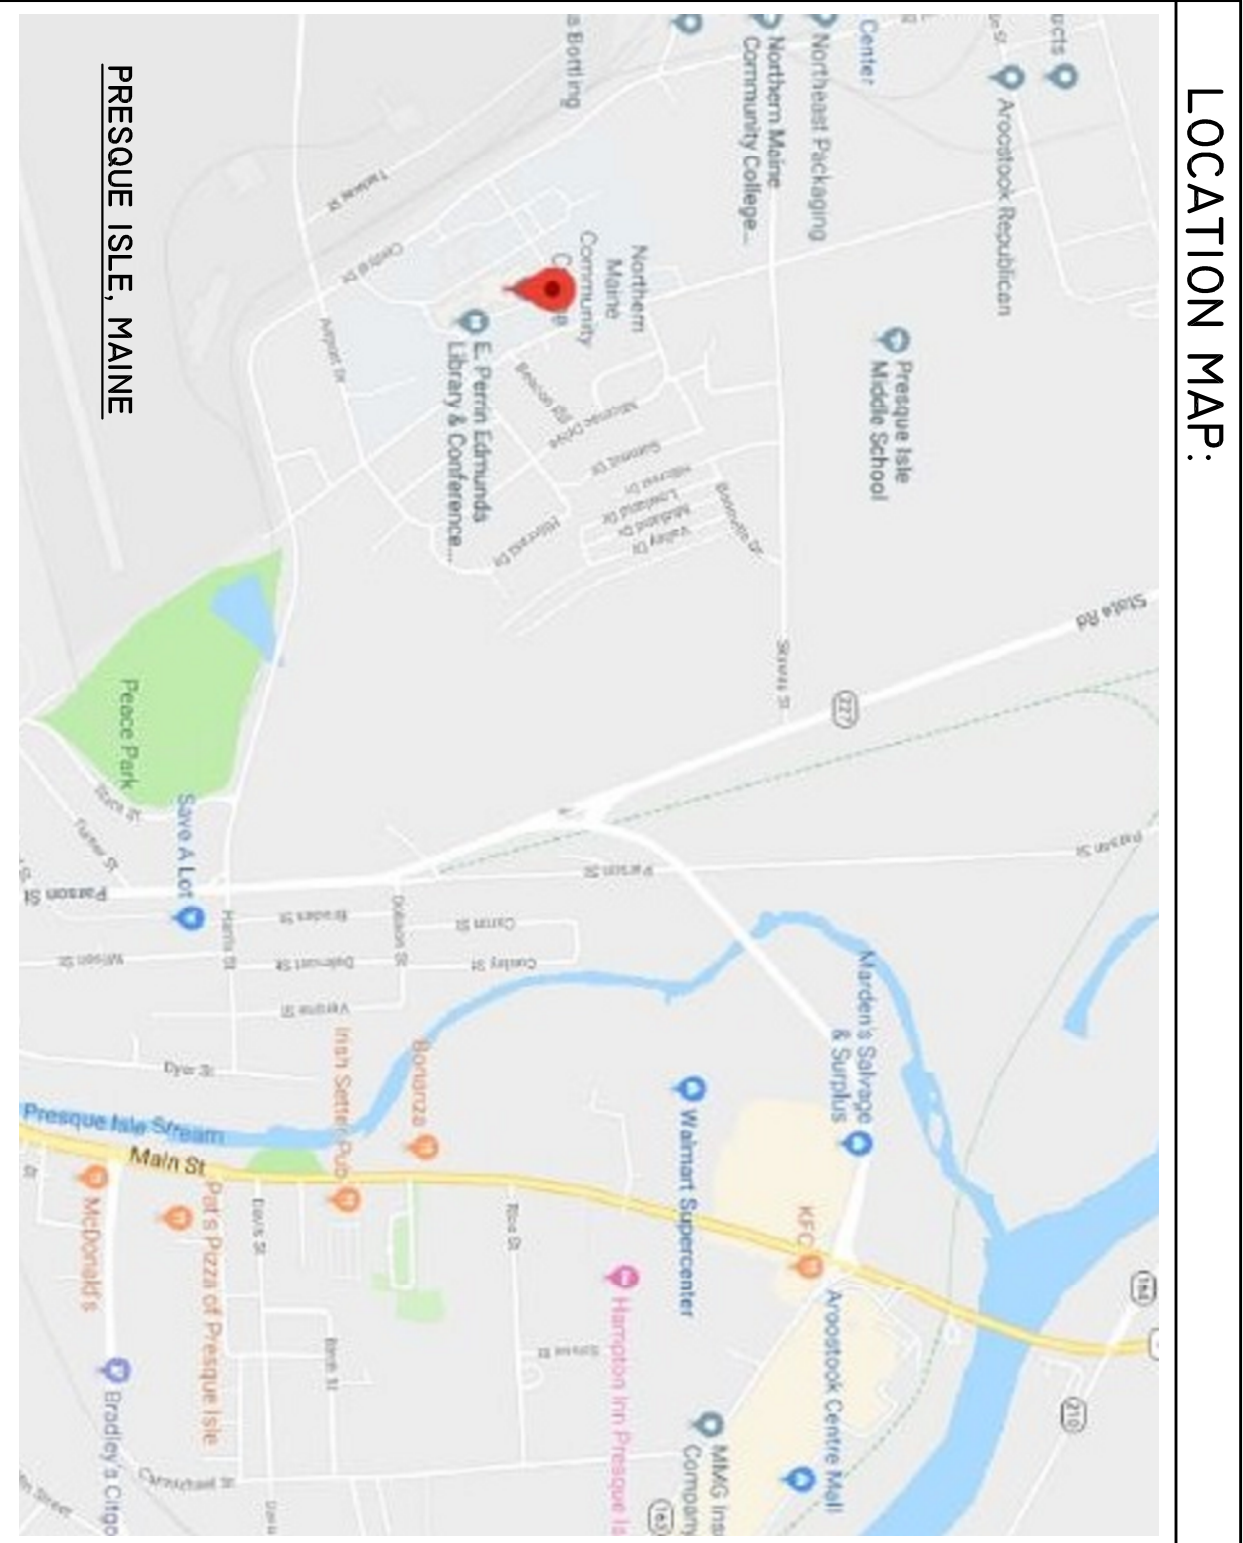

LOCATION MAP:

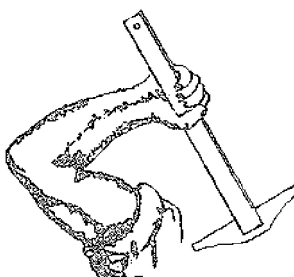INDEX OF DRAWINGS				DESIGNED BY:	ENGINEER OF RECORD:	ISSUED FOR BID
M-1	MECHANICAL PIPING PLAN			 Armstrong Engineering Mechanical Electrical Design Consultants 94 Presque Isle Street, Fort Fairfield, Maine 04742 Phone (207) 473-7117 Fax (207) 476-5621		
E-1	ELECTRICAL POWER PLAN					
P-1	PLUMBING PLAN					
MEP	LEGENDS AND DETAILS					
						DATE: APRIL 02, 2019
						B.R.E.M. PROJECT # PT3054
						A.E. PROJECT # 1902-18