

webster
baldwin
day
rohrman


architects
engineers

bangor, maine

1494

N.M.V.T.I.
SHOP

PRÉSCUE ISLE
MAINE

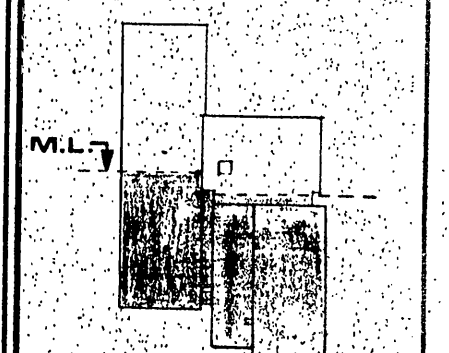


KEY PLAN


NO. REVISION DATE

DESIGNER	
ENGINEER	RHB
DRAWN BY	RHB
CHECKED BY	MEF
DATE:	JUNE 1, 1981

SOUTH
LOWER
LEVEL
PLAN

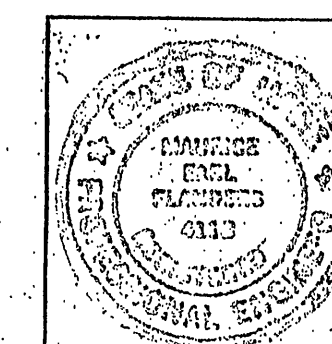

HV2

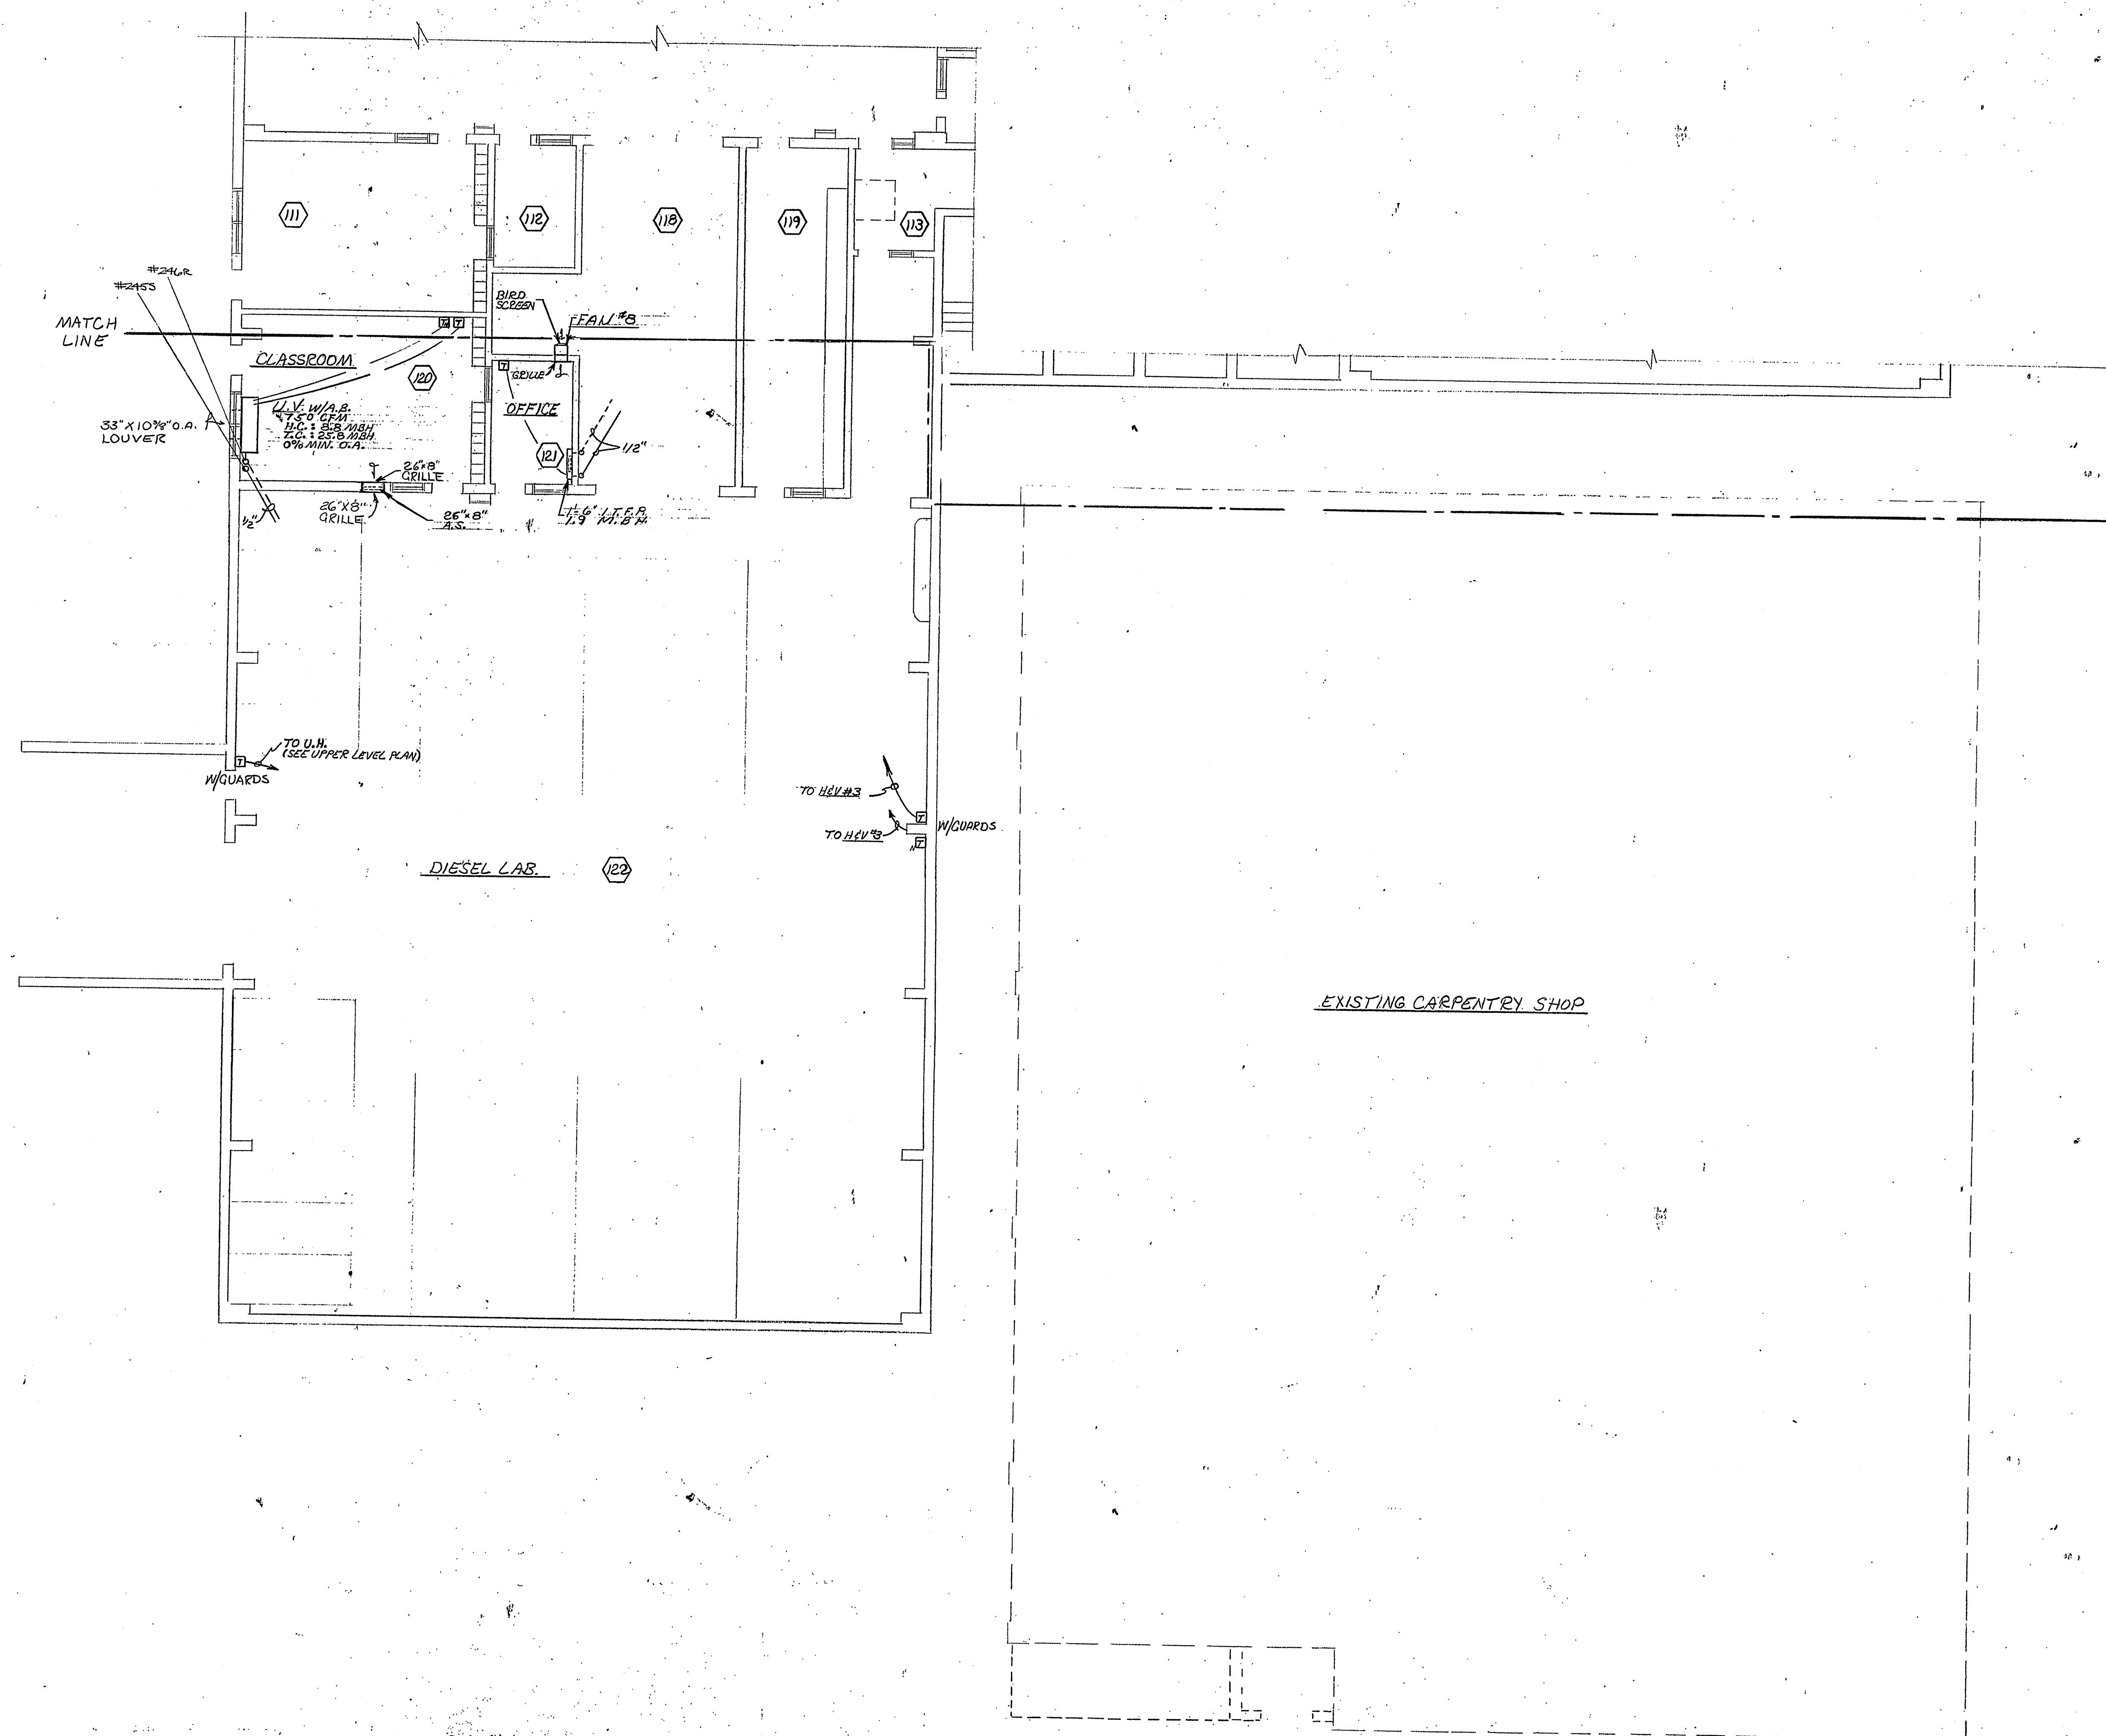

SOUTH LOWER LEVEL PLAN
SCALE: 1/8" = 1'-0"