


F

C

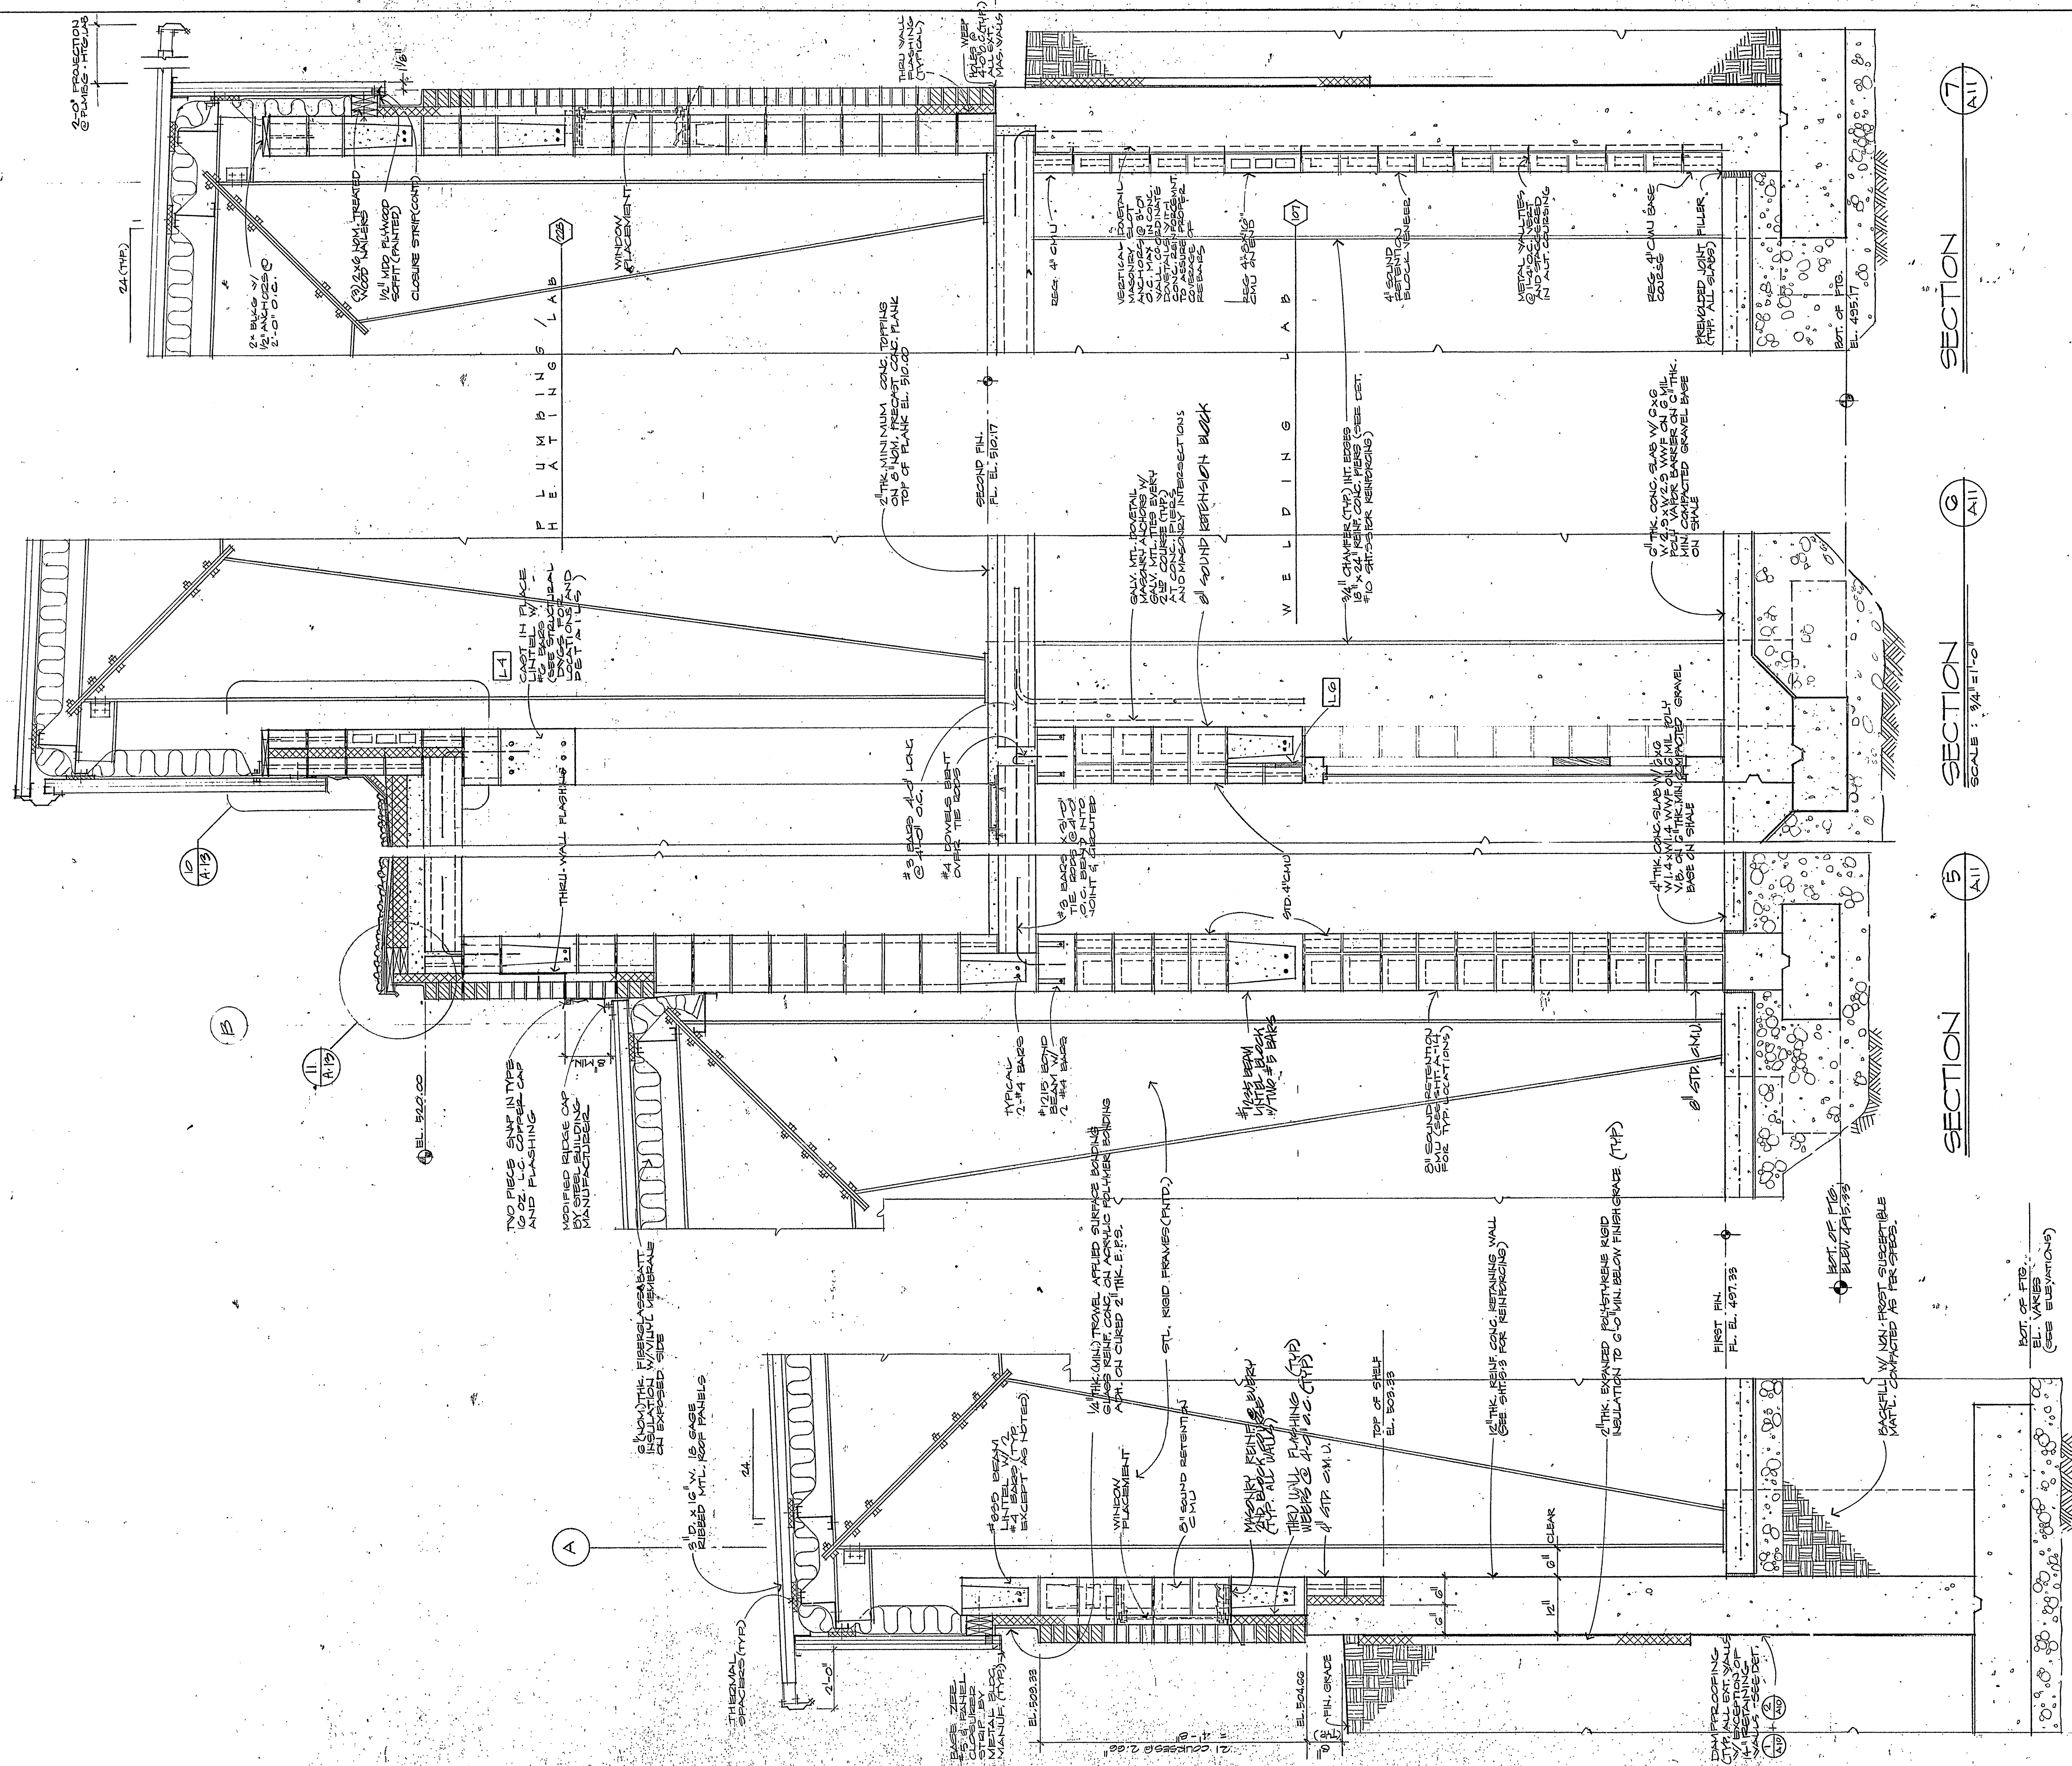


SECTION 7

SECTION 9

SECTION 5

SECTION 4

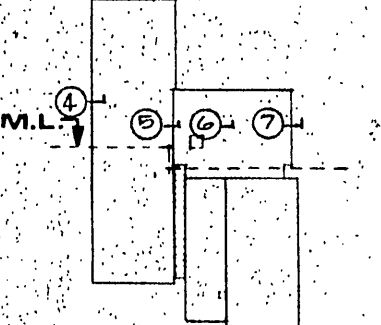

DESIGNER	HWD/SER
ENGINEER	AB
DRAWN BY	BMP
CHECKED BY	HWD/SER
DATE	JUNE 1, 1981