

PAINT COLORS + OTHER FINISHES


ALL PAINTS PRATT & LAMBERT OR TNEPEC AS FOLLOWS:
 PL: Y357 P SILVER BLOND (FURLING THROUGHOUT BUILDING)
 Y372N VANILLA
 BVOOGA CORSICAN
 B782M PYRENEES MORN
 B740M YALE
 YG531Y VERDANT
 R01950 VIBRANT ORANGE
 Y0289 P PEANUT SHELL
 O216Y MIDNIGHT SUN
 O257Y NECTARINE
 Y0299Y GOLDEN ROD
 R01740 TERRA COTTA
 R01730 POPPY
 O242Y SPICY
 O251A CHAR BROWN

2553 VITRATILE

TNEPEC:
 2047 CANYON GRAY (ALL 7'-4" VAINSCOTS)

GENERAL NOTES RE: PAINTING
 1) ALL INTERIOR DR + GLASS FRAMES UNLESS OTHERWISE NOTED: TNEPEC 2047 CANYON GRAY
 2) EXTERIOR DOOR FRAMES: EXTERIOR SIDE (TO SHOP) O251A CHAR BROWN; INTERIOR SIDE TNEPEC 2047 CANYON GRAY
 3) WINDOW FRAMES: EXTERIOR PERMA-SHIELD TERRATONE; INTERIOR-TNEPEC 2047 CANYON GRAY
 4) ALL INTERIOR WOOD DOORS: 2 COATS P+L VARMOR GLOSS, 1 COAT VARMOR SATIN
 5) EQUIPMENT: ALL EQUIPMENT PAINTED THROUGHOUT BUILDING. EQUIPMENT IN EACH SHOP (I.E. BOILERS IN HTG.) TO BE PAINTED AS PER GRAPHIC + EQUIP. NOTATION IN EACH SHOP. FURTHER, ALL EQUIP. PAINTED THROUGH BLDG ACCE TO THE FOLLOWING CODE:
 HEAT DUCTS, PIPES, RETURNS: R01950
 PLUMBING LINES: YG531Y
 WASTES + VENTS: O251A
 ELECTRICAL: B740M

OTHER FINISHES:
 1. VAT: AZROCK, THROUGHX VL-10 MOCHA WHITE THROUGHOUT

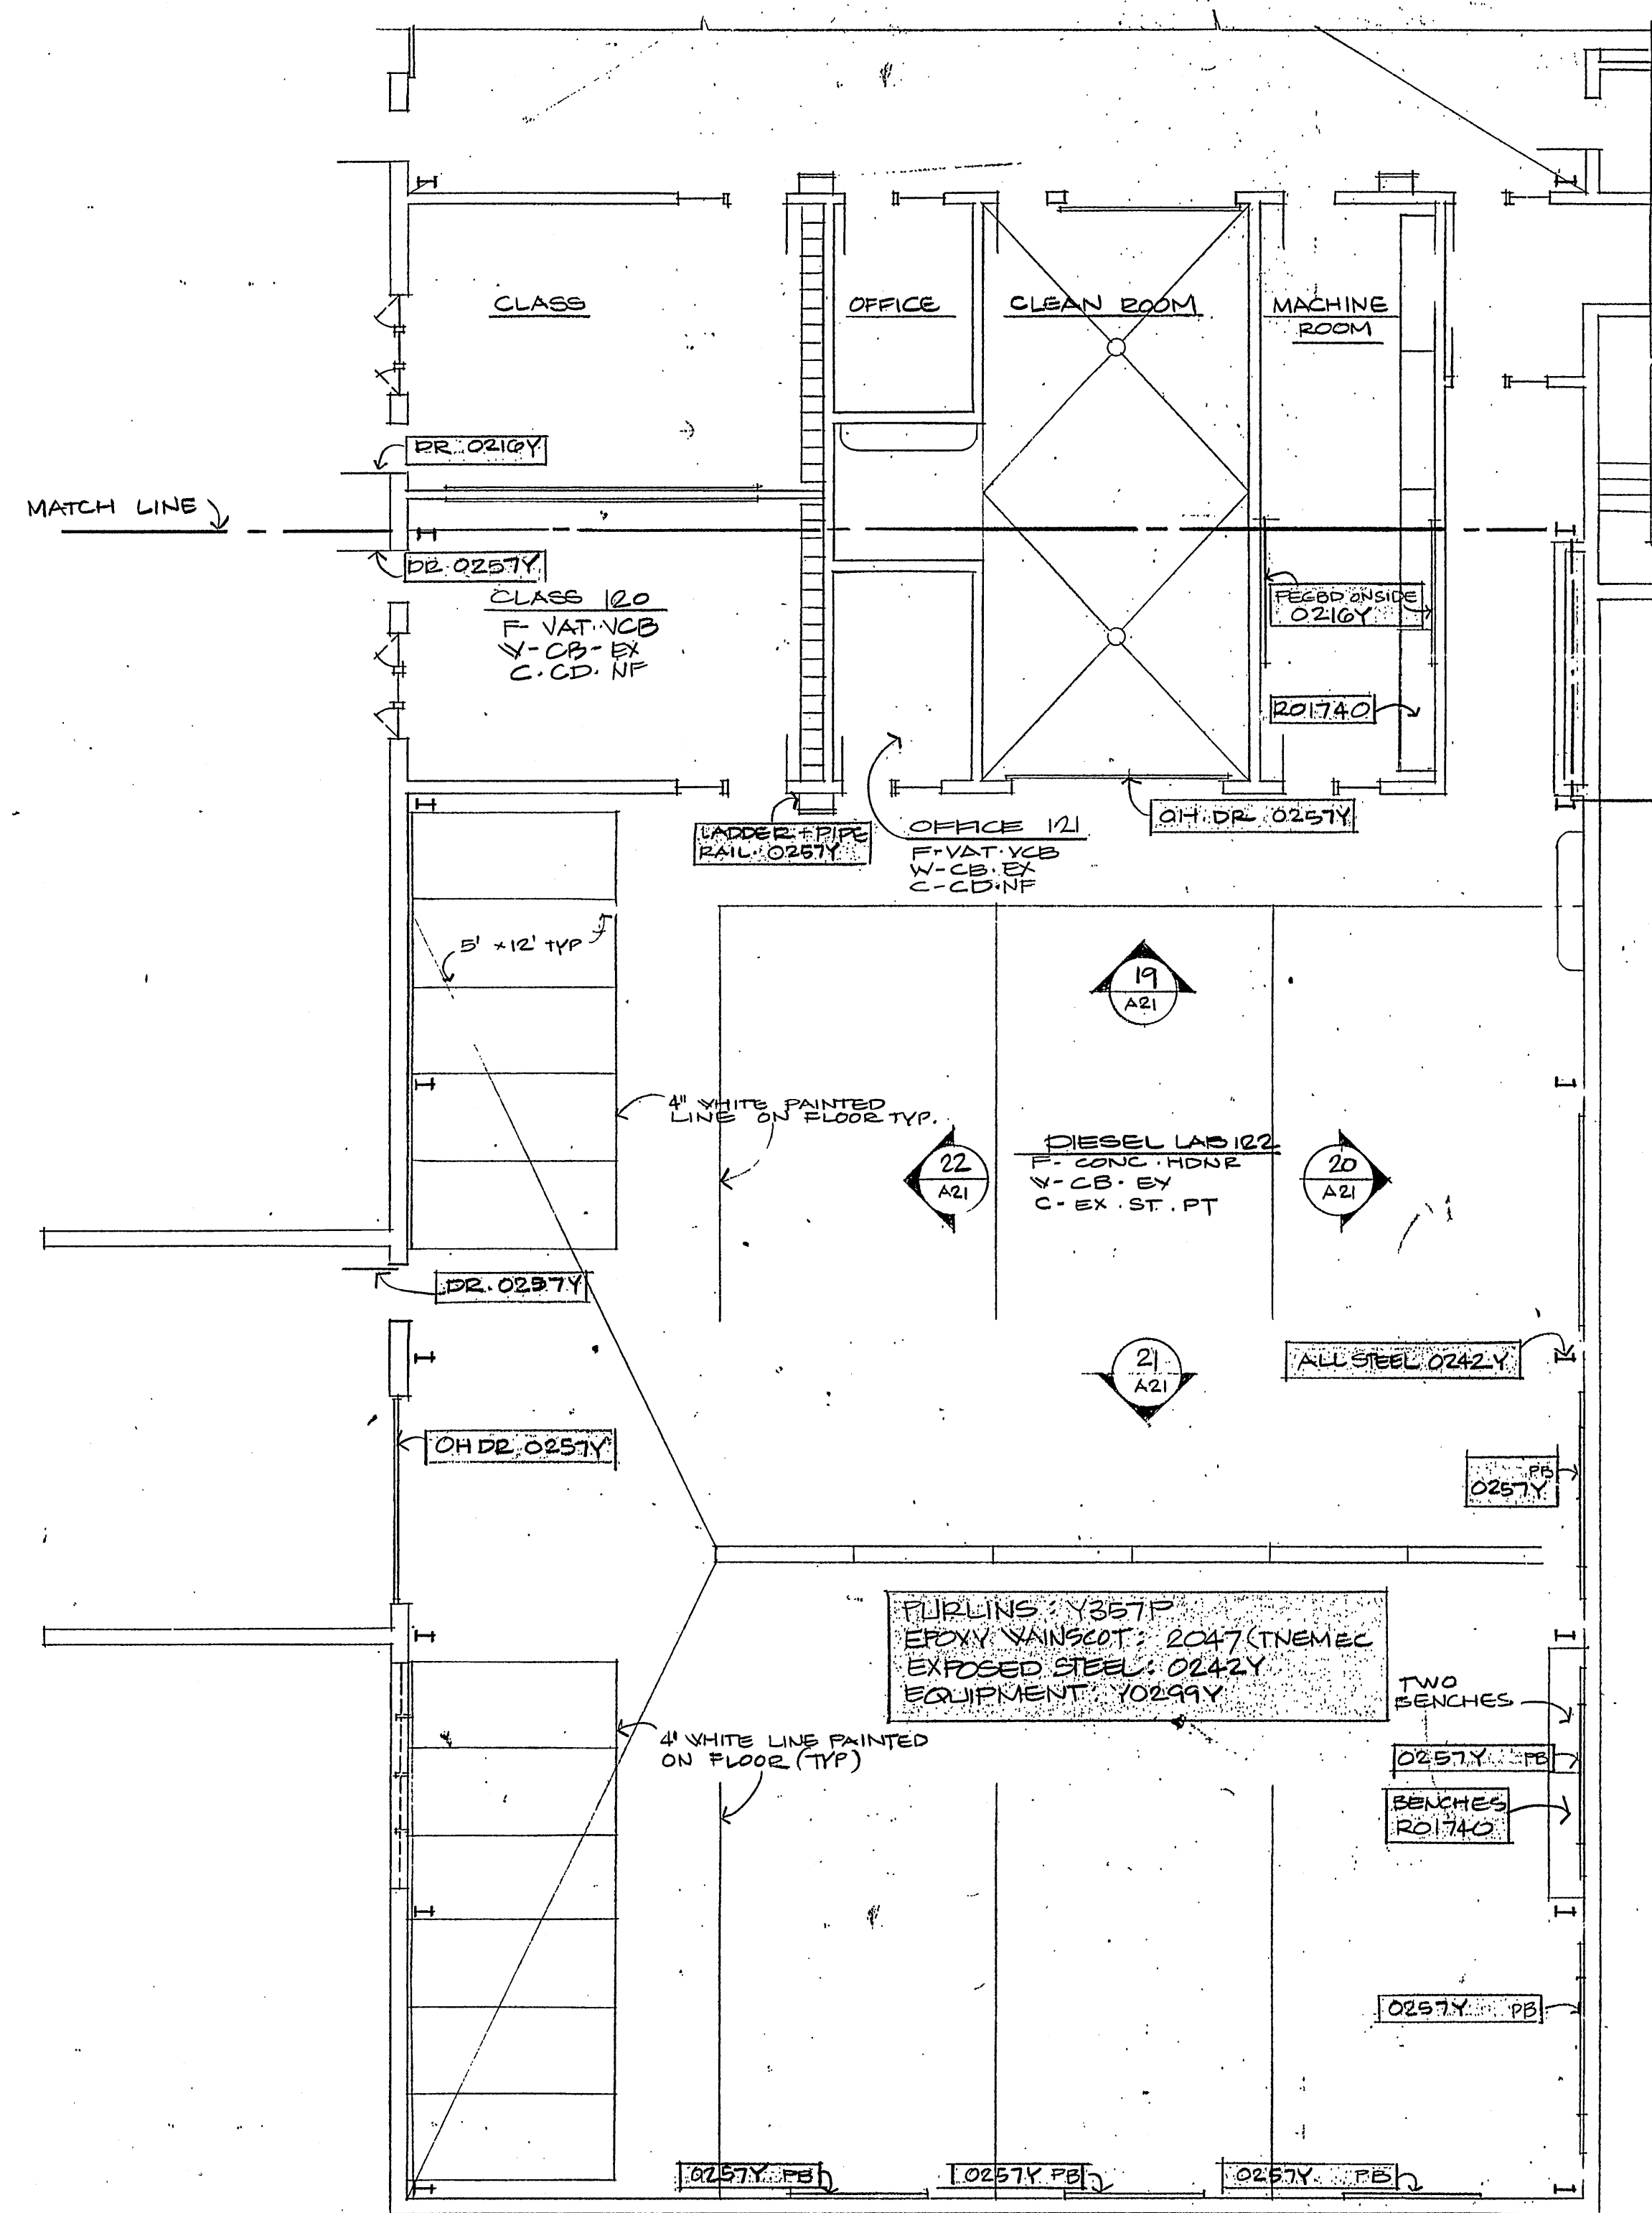

EXISTING CARPENTRY SHOP

CARPENTRY GRAPHIC BVOOGA


WELDING GRAPHIC B740M

PLUMBING GRAPHIC YG531Y



DIESEL GRAPHIC Y0299Y

AUTO. GRAPHIC O216Y




HEATING GRAPHIC R01950

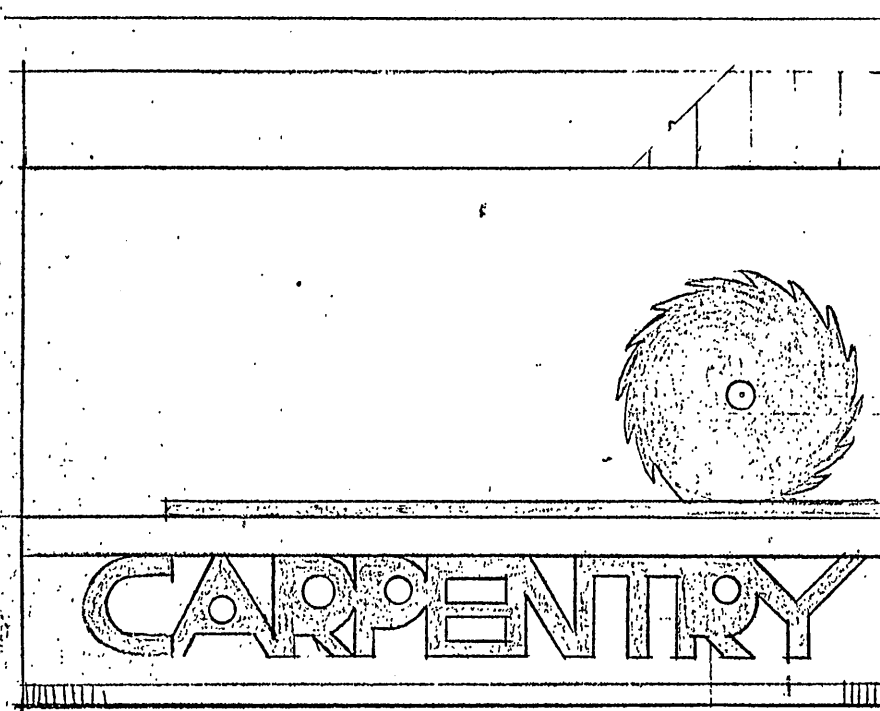

GRAPHIC-CORR. 235 2 A18

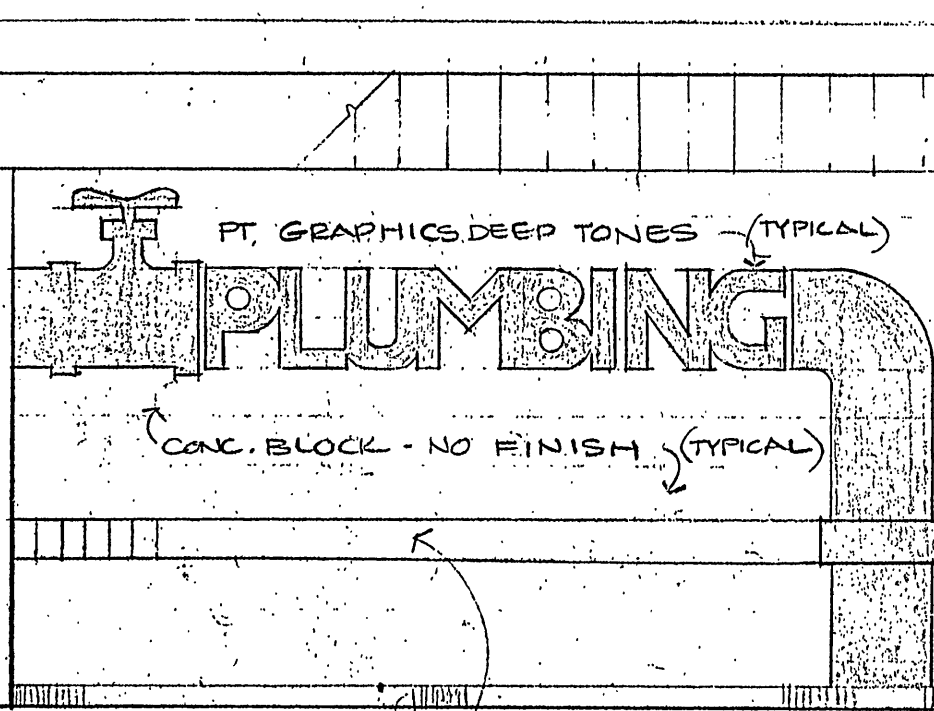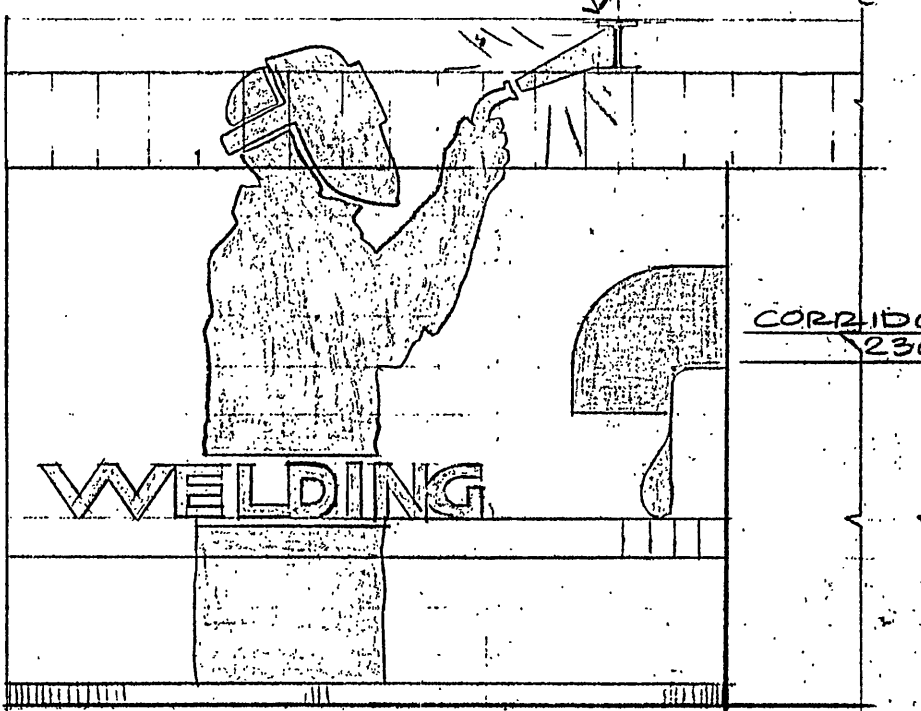

SOLDIER COURSE CONTINUOUS COURSE OF GRAPHICS TO BE SELECTED BY INTERIOR DESIGNER

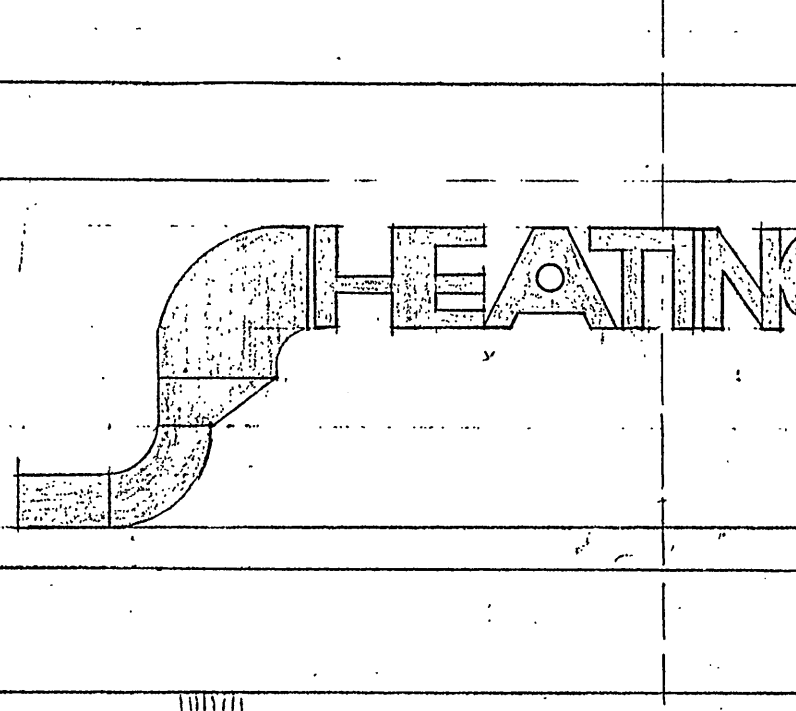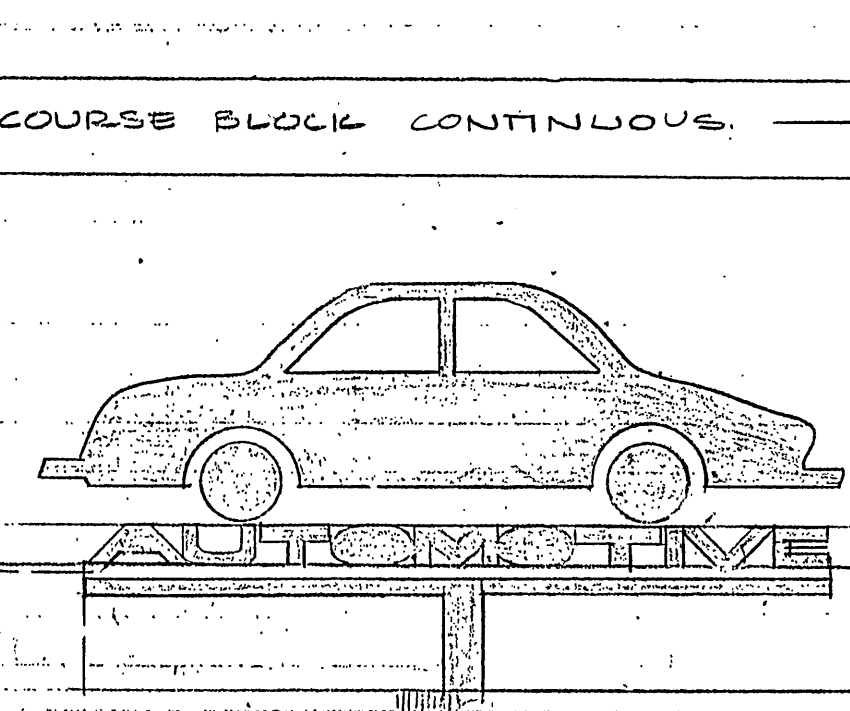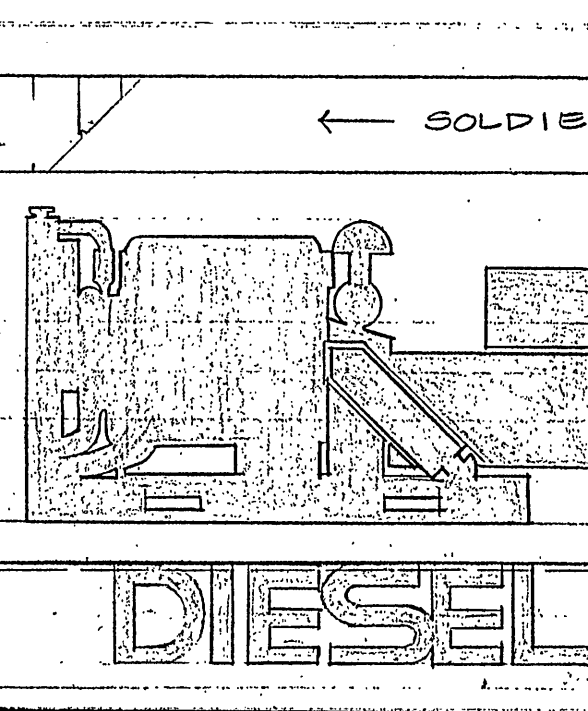

GRAPHIC-CORRIDOR 234 1 18
 SCALE 3/8" = 1'-0"