




SECTION "B-B"
SCALE: 1/8" = 1'-0"

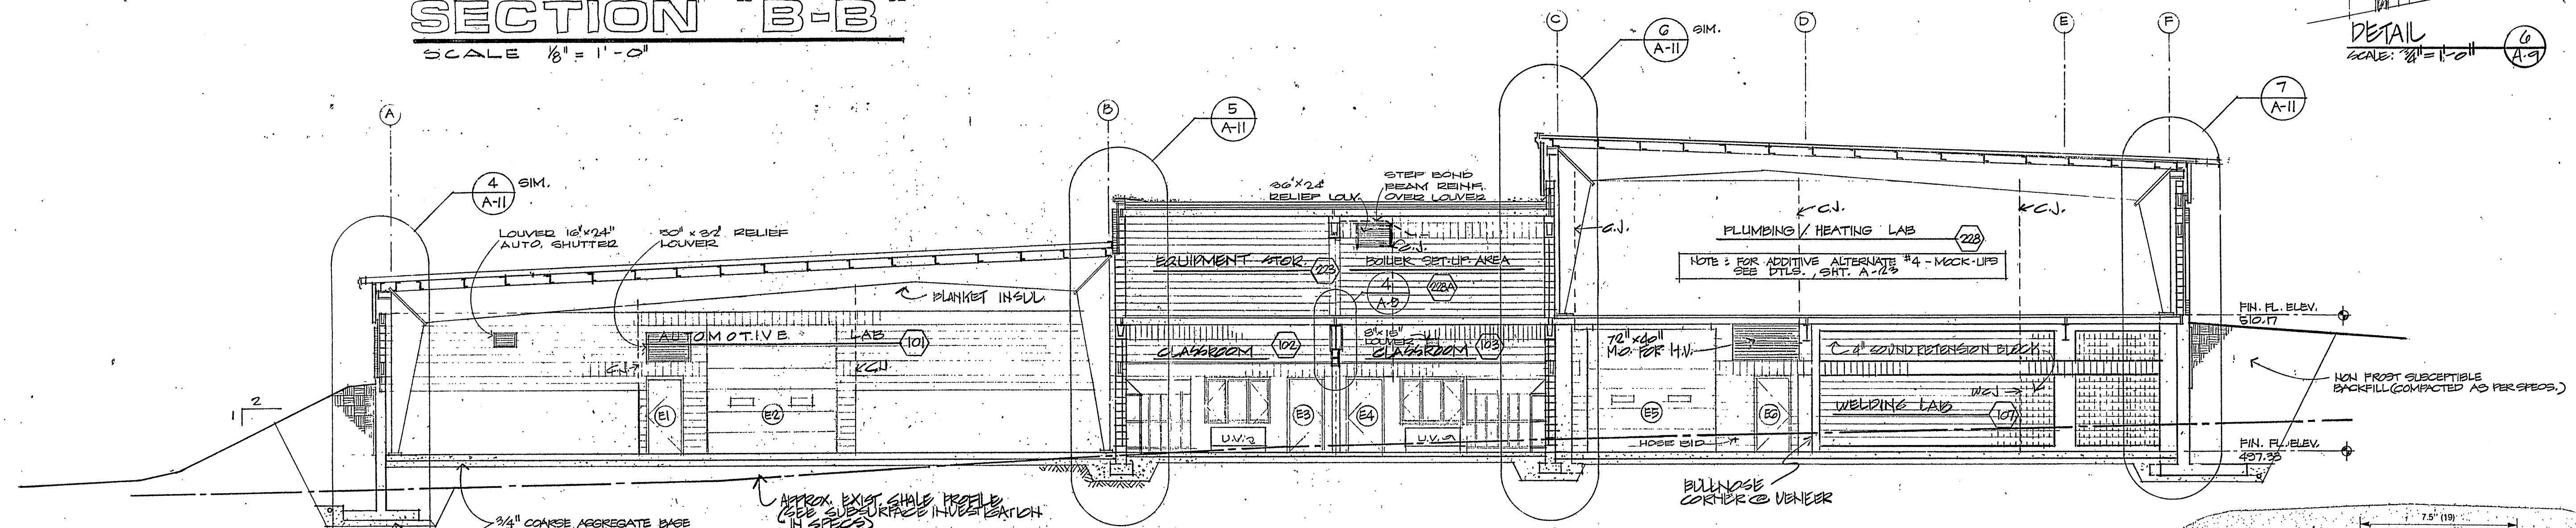


SECTION "C-C"
SCALE: 1/8" = 1'-0"

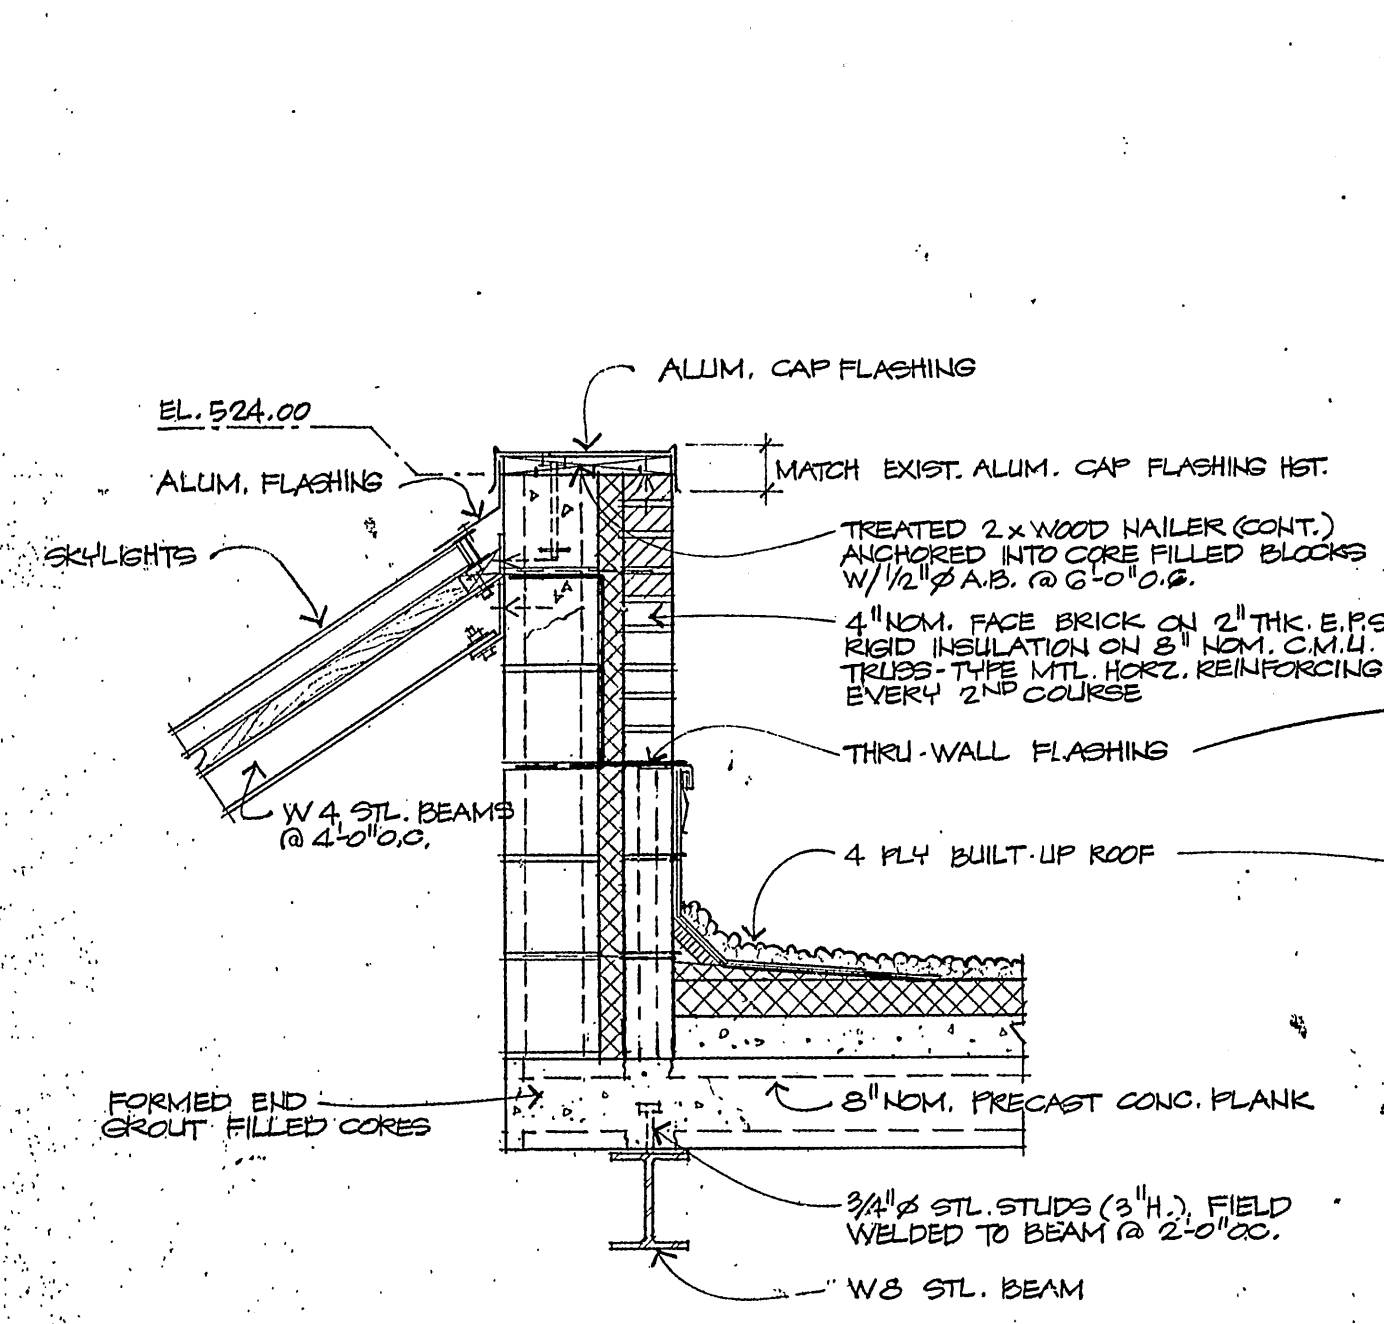


DETAIL 1
SCALE: 3/4" = 1'-0"

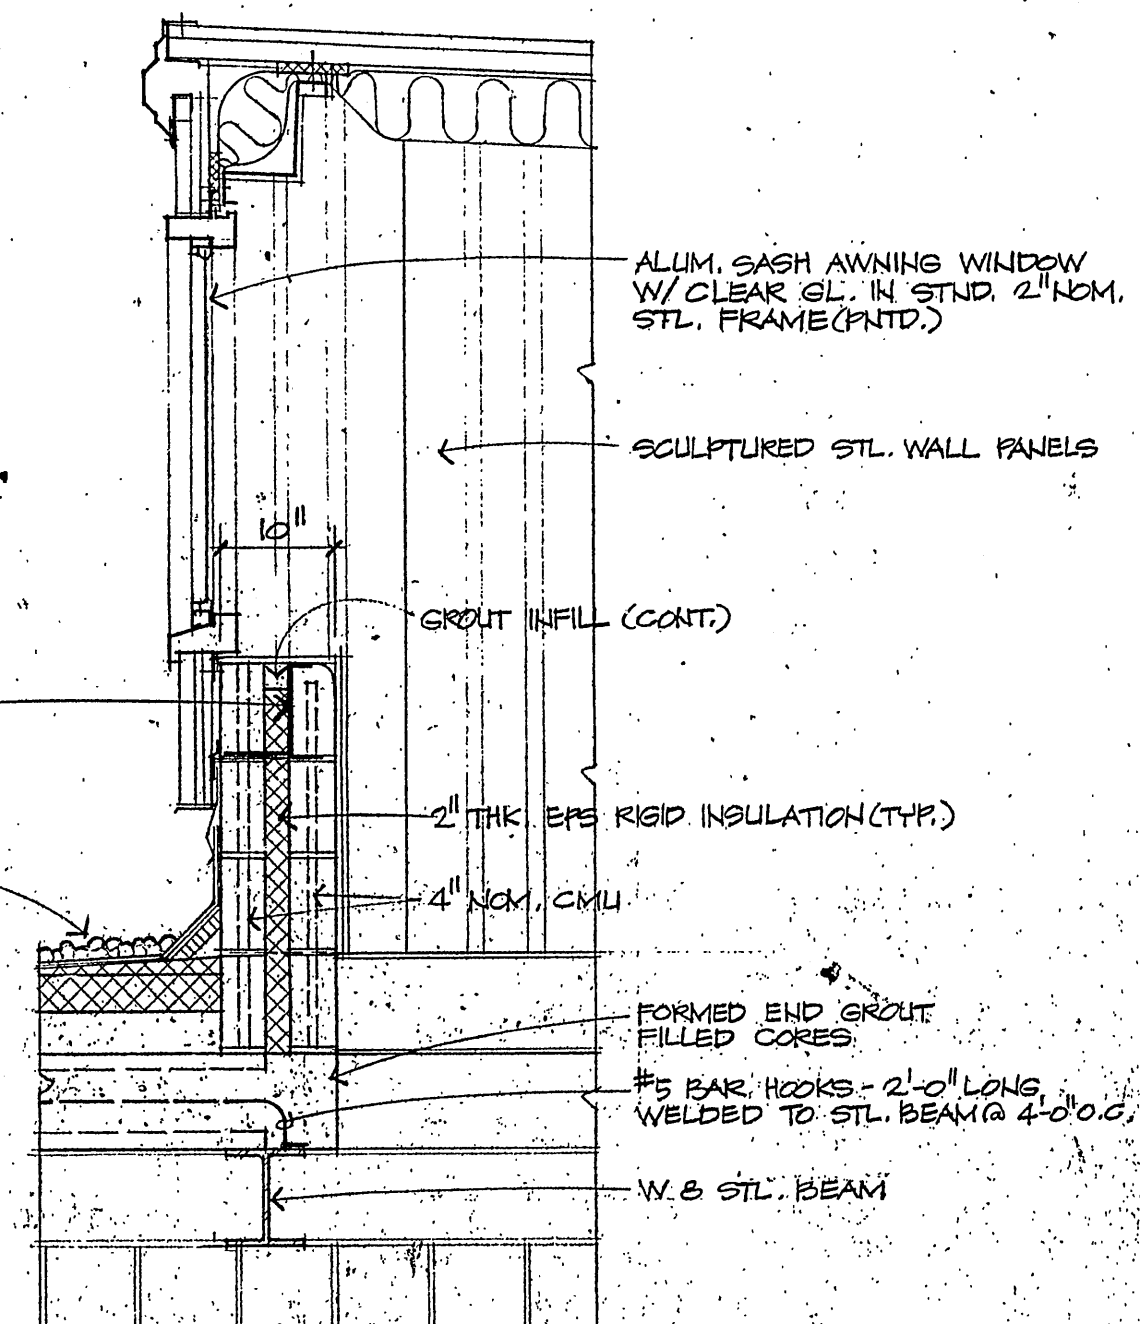


DETAIL 2
SCALE: 3/4" = 1'-0"

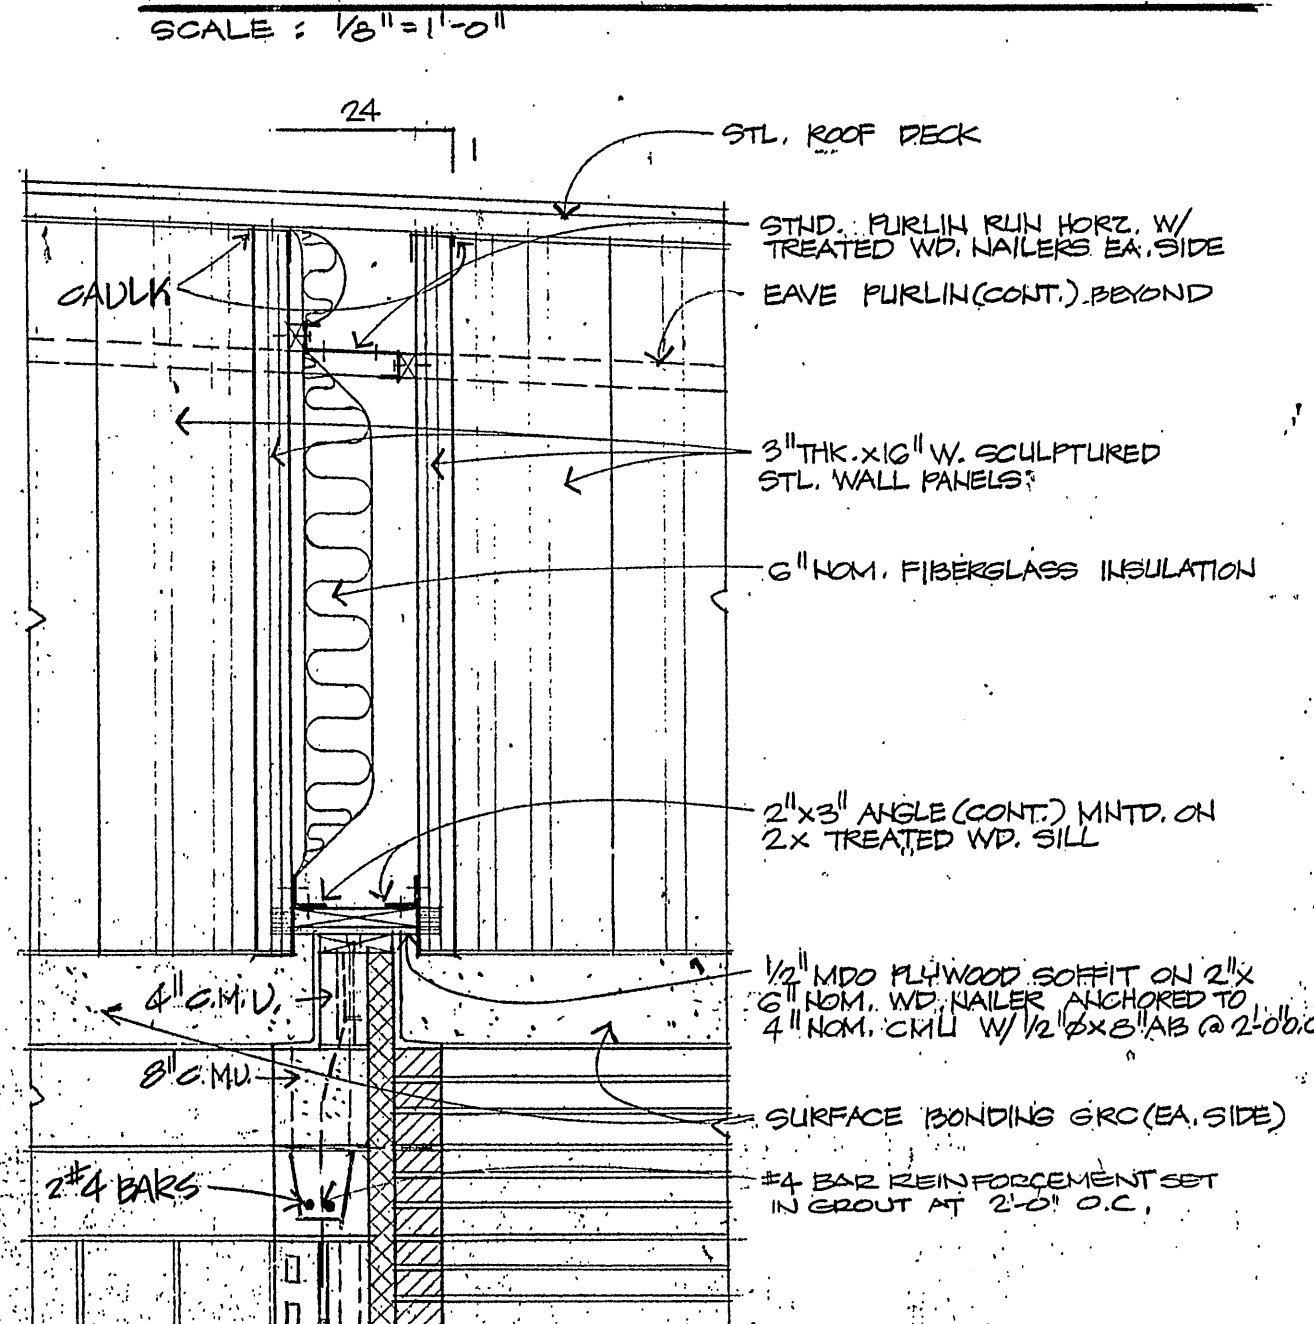


DETAIL 3
SCALE: 3/4" = 1'-0"

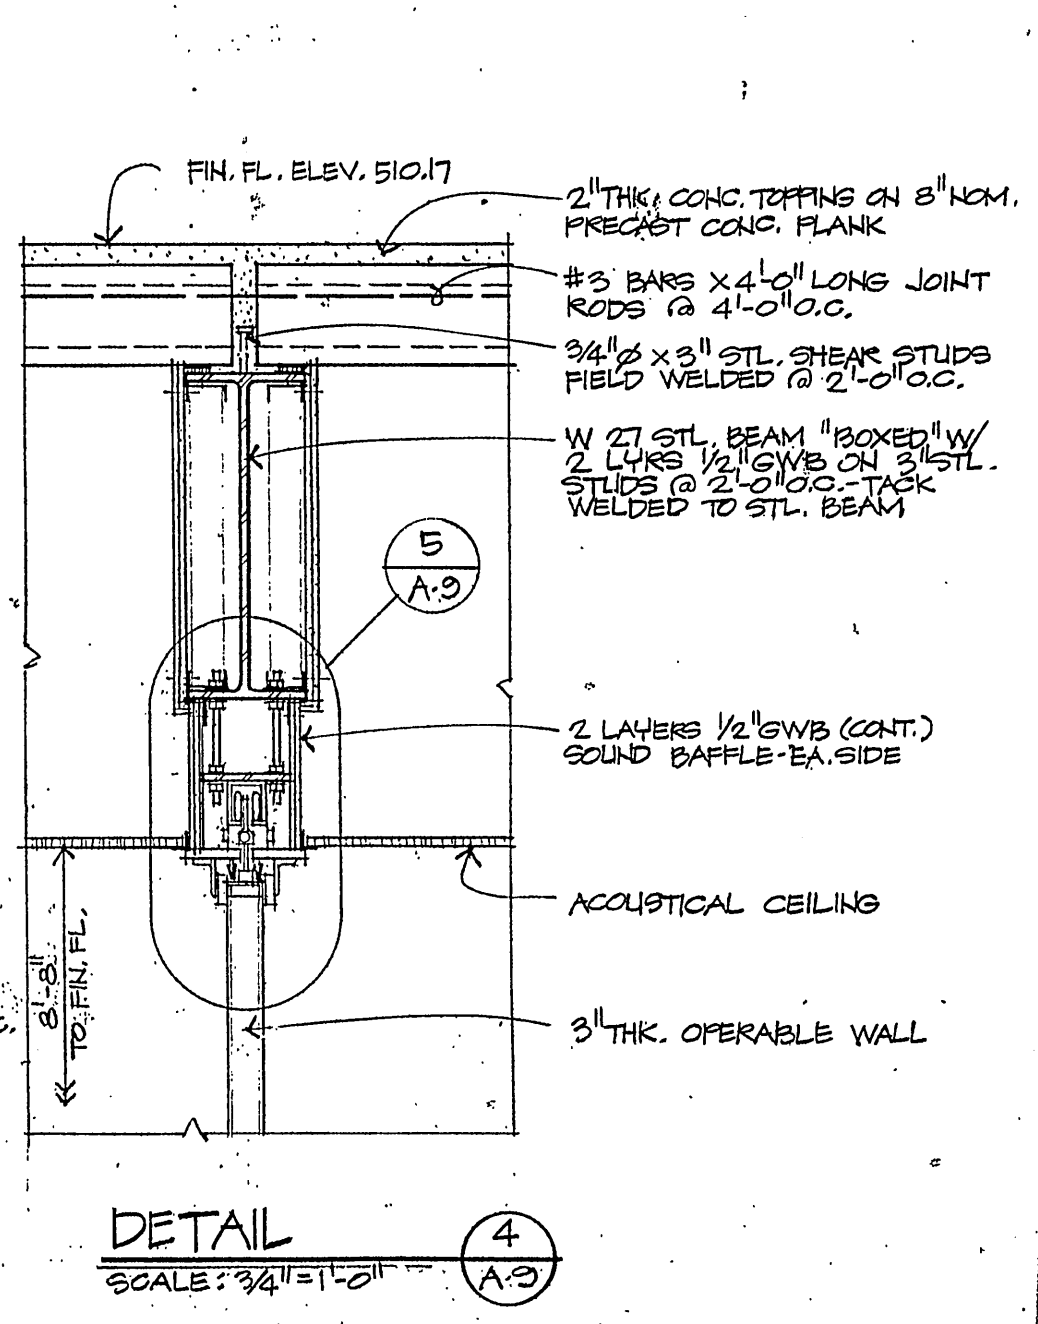

DETAIL 4
SCALE: 3/4" = 1'-0"

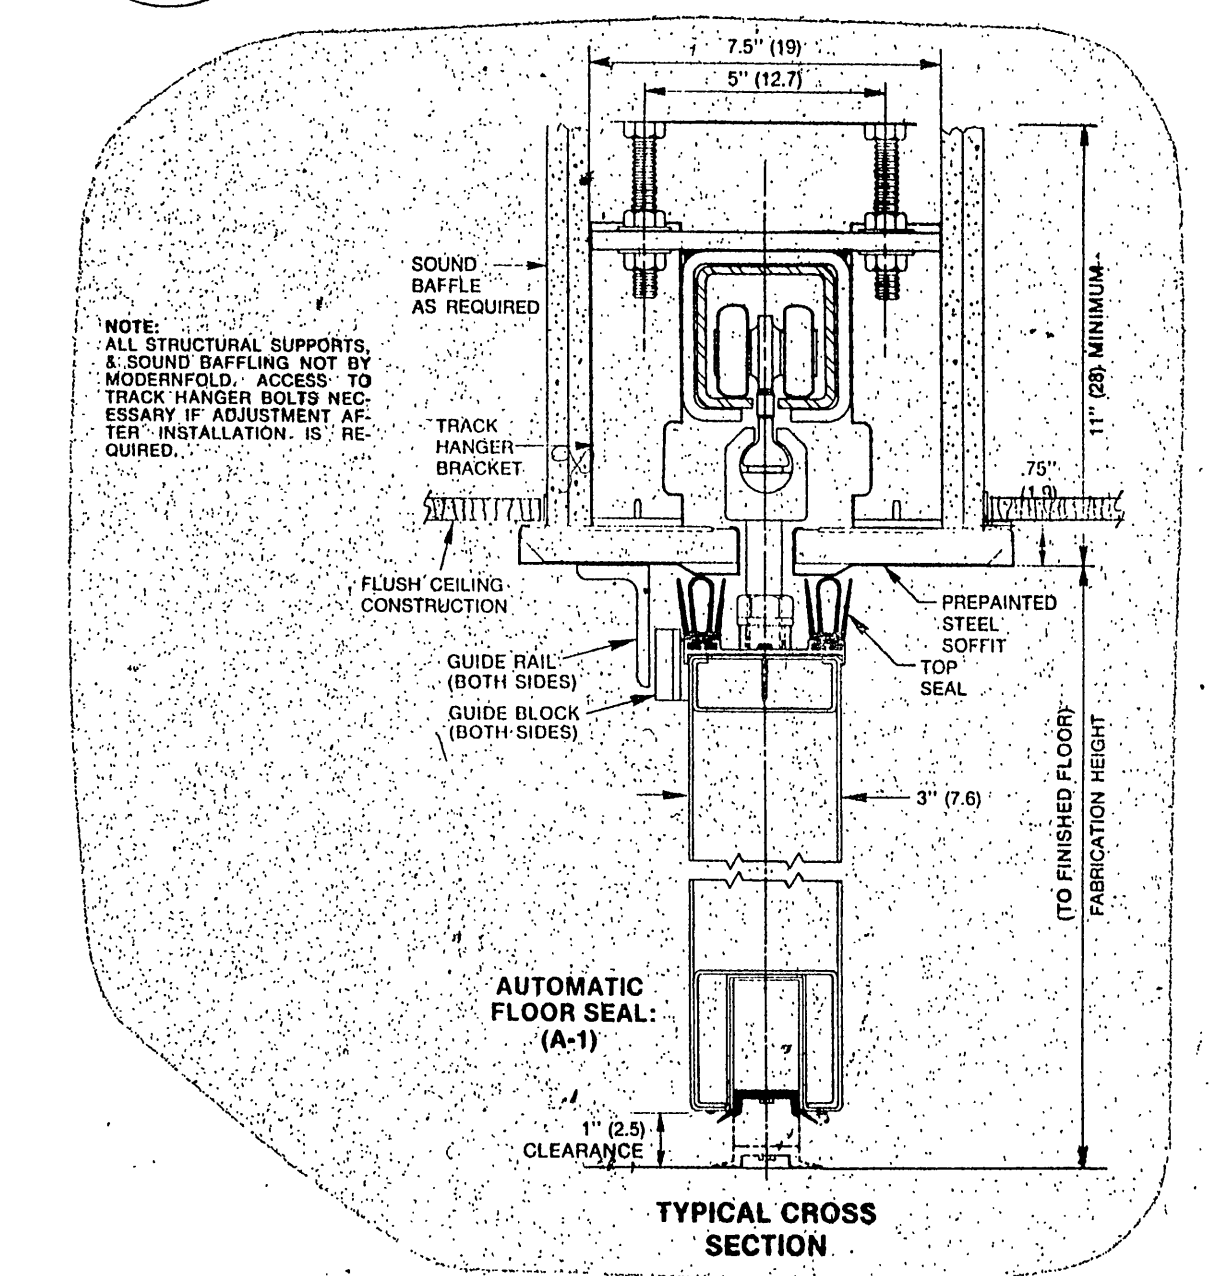

TYPICAL CROSS SECTION
SCALE: 3/4" = 1'-0"

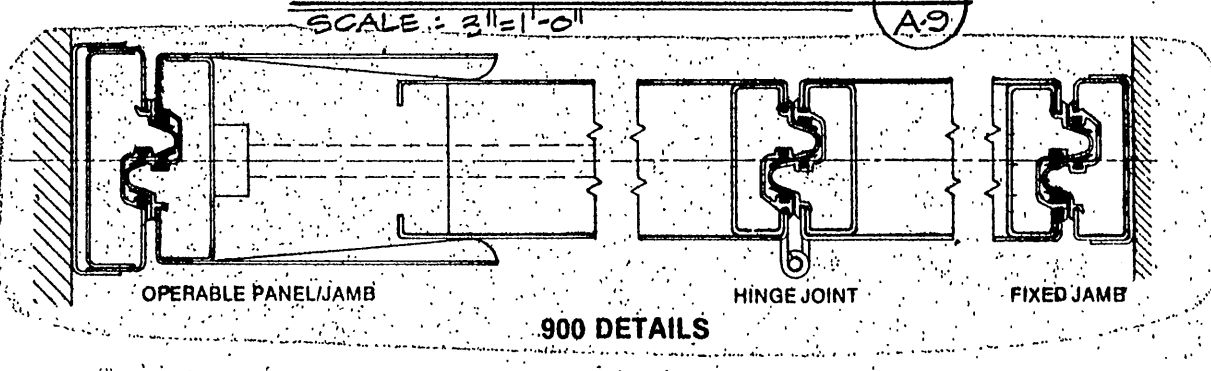

900 DETAILS